


Drawing name: I:\Roads Shared\Standard Dwg Review 2007\SD8-2.dwg (22 May, 2009)

PAVEMENT DESIGN CHART - NEW URBAN RESIDENTIAL STREETS

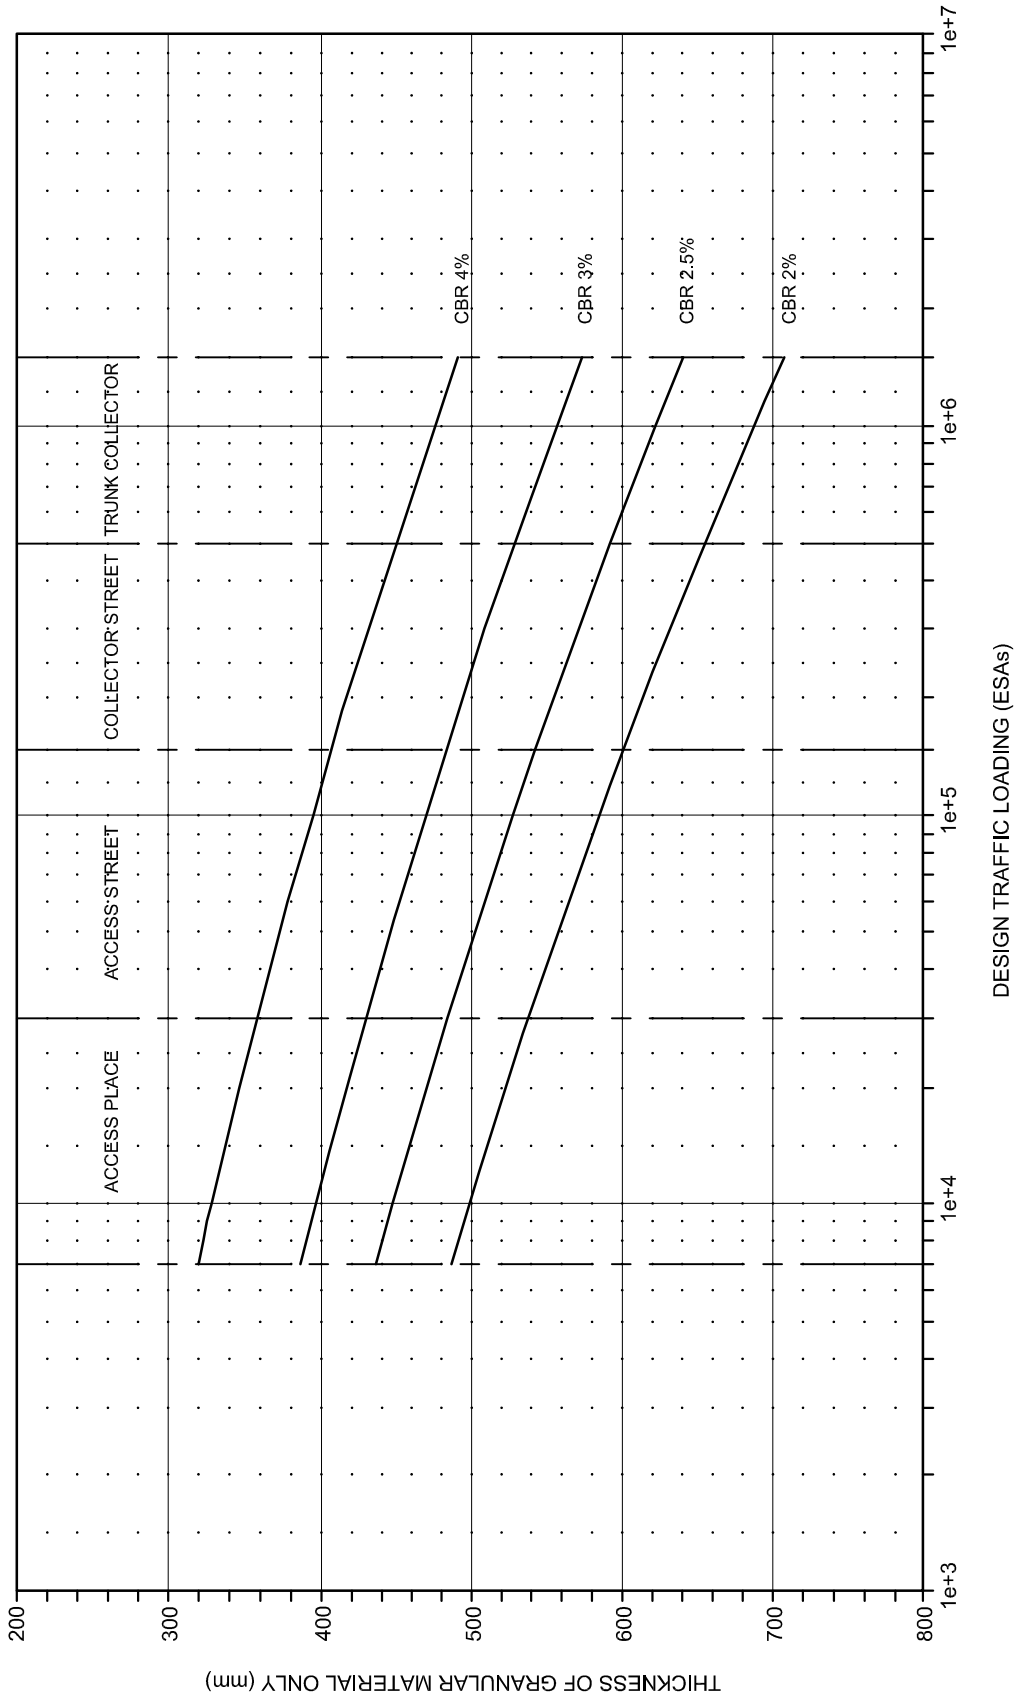

NOTES:
1. REFER TO NOTES ON SD8-3.

ALLAN BOWMAN & ASSOCIATES PTY. LTD.
THESE CHARTS ARE TO BE USED IN CONJUNCTION WITH THE 'GUIDE TO DESIGN FOR FLEXIBLE PAVEMENTS FOR NEW URBAN RESIDENTIAL STREETS', BY ALLAN BOWMAN & ASSOCIATES PTY.LTD

Rev	Amendments	Approved	Date
B	Minor drafting modifications		17-07-07



PAVEMENT DESIGN CHART - NEW URBAN RESIDENTIAL STREETS

Engineering Services Approval No.: ES001 Date: 21/05/09

Cad File : SD8-2.DWG
 Drawn Date : 02/02/09
 Revision : B
 Drawing No. **SD8-2**

GENERAL NOTES:
 -DRAWINGS ARE NOT TO SCALE.
 -ALL MEASUREMENTS ARE IN MILLIMETERS UNLESS OTHERWISE STATED.
 -FOR UP TO DATE DRAWINGS PLEASE CHECK WYNDHAM CITY COUNCIL WEB SITE.
 -ALL STANDARD DRAWINGS TO BE USED IN CONJUNCTION WITH SD1-1 (STANDARD DRAWINGS CONDITIONS OF USE).