



3 YOUTH SPACE INTERNAL Copy 1



1 YOUTH SPACE INTERNAL

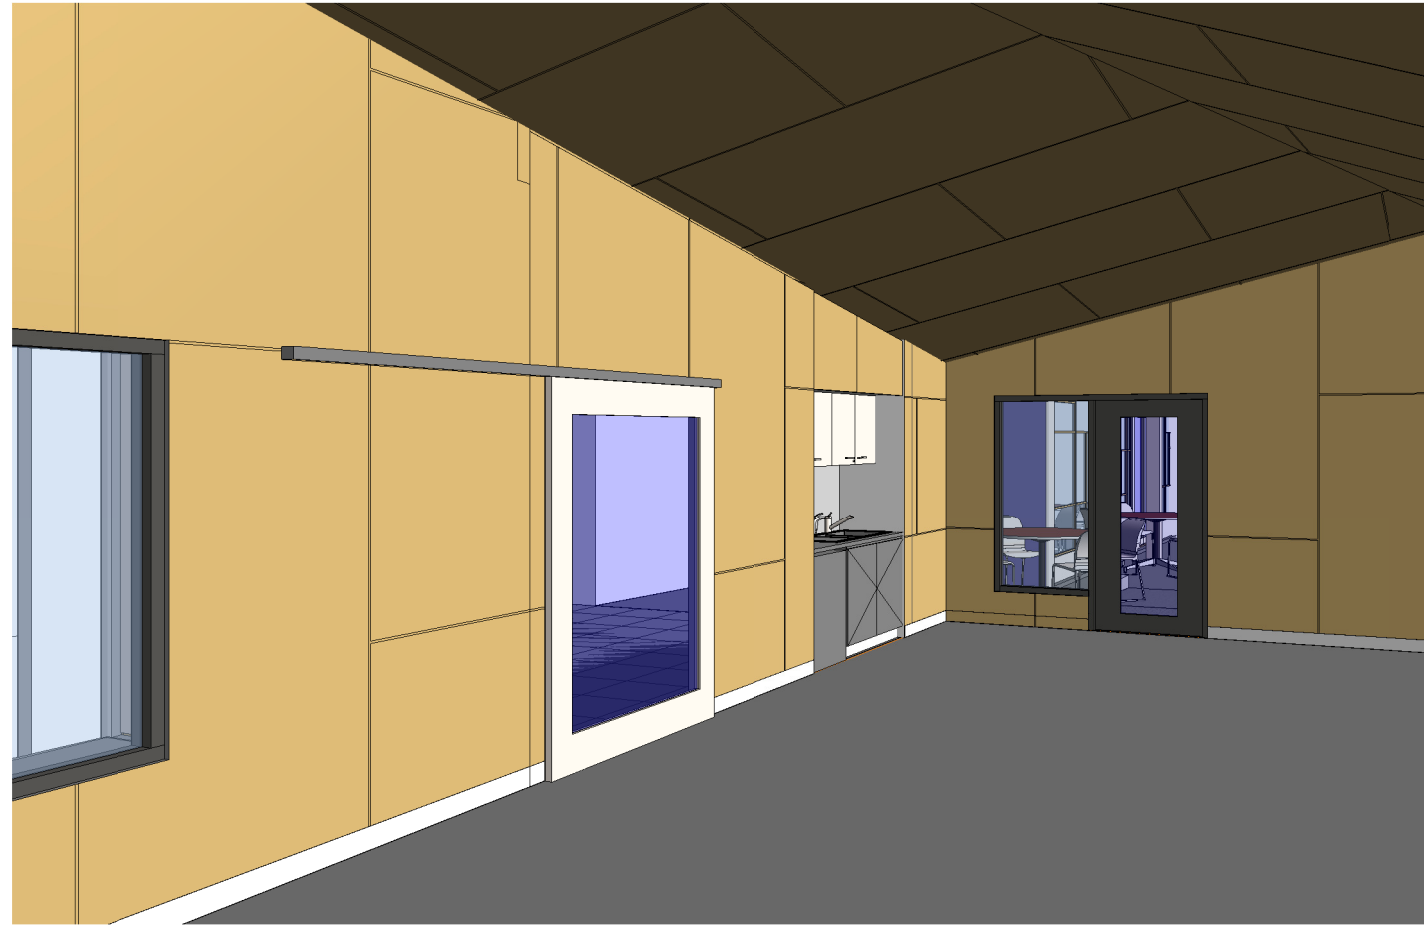


2 RECEPTION INTERIOR

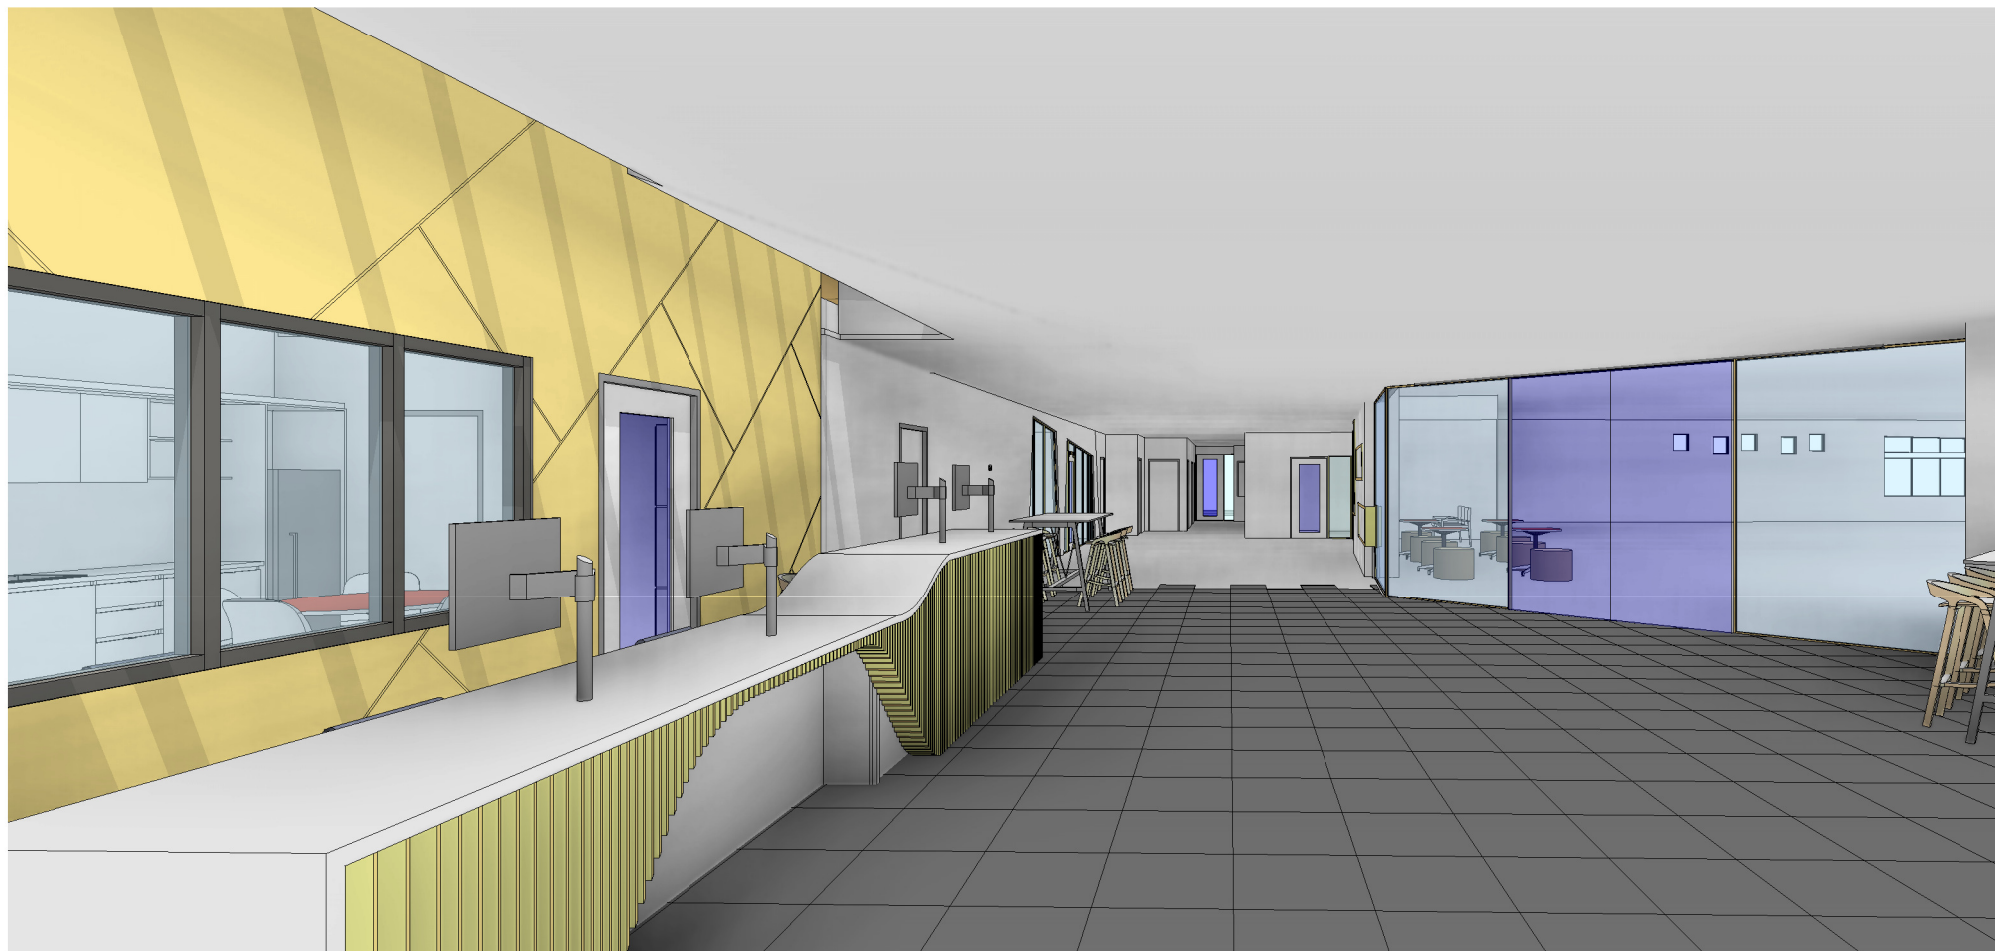

4 Copy of 3D View - View into Library

Notes
 The information contained in this document is copyright and may not be used or reproduced for any other project or purpose.
 Verify all dimensions and levels on site and report any discrepancies to Co-op for direction prior to the commencement of work. Drawings are to be read in conjunction with all other contract documents.
 Use figured dimensions only. Do not scale from drawings. Co-op cannot guarantee the accuracy of content and format for copies of drawings issued electronically.
 The completion of the Issue Details Checked and Authorised section below is confirmation of the status of the drawing. The drawing shall not be used for construction unless endorsed 'For Construction' and authorised for issue.
 © CO-OP STUDIO PTY LTD
 Registered Business Name ABN 93 167 783 600

REV	DESCRIPTION	DATE	APP
PRELIMINARY NOT TO BE USED DURING CONSTRUCTION			
CLIENT Wyndham City Council			
 CO-OP <small>CO-OP STUDIO Level 2, 55 Southbank Boulevard, Southbank, 3006 Office: +61 452 281 614 admin@co-opstudio.com.au</small>			
PROJECT Wyndham Vale Community Learning Centre			
PROJECT NUMBER 100112			
DRAWING INTERNAL YOUTH CENTRE 3D			
SCALE @ A1			

