
SEWER PIT DETAILS

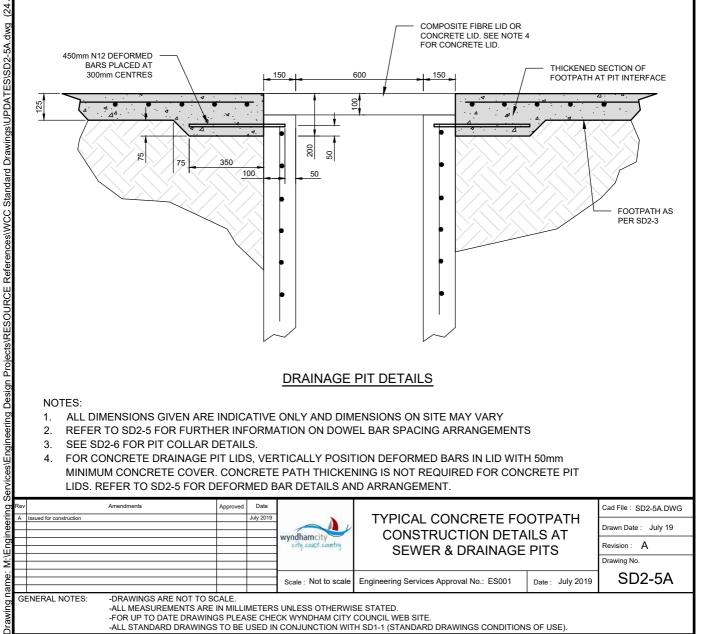

DRAINAGE PIT DETAILS

- ALL DIMENSIONS GIVEN ARE INDICATIVE ONLY AND DIMENSIONS ON SITE MAY VARY
- REFER TO SD2-5 FOR FURTHER INFORMATION ON DOWEL BAR SPACING ARRANGEMENTS
- SEE SD2-6 FOR PIT COLLAR DETAILS.
- FOR CONCRETE DRAINAGE PIT LIDS, VERTICALLY POSITION DEFORMED BARS IN LID WITH 50mm MINIMUM CONCRETE COVER. CONCRETE PATH THICKENING IS NOT REQUIRED FOR CONCRETE PIT LIDS. REFER TO SD2-5 FOR DEFORMED BAR DETAILS AND ARRANGEMENT.

i Bu	Rev		Approved	Date		TYPICAL CONCRETE FOOTPATH CONSTRUCTION DETAILS AT SEWER & DRAINAGE PITS		Cad File: SD2-5A.DWG
leer	Α	Issued for construction		July 2019				Drawn Date : July 19
Engl					wyndhamcity city.coost.country			Revision : A
NI.۱					32.12.13.2.3			Drawing No.
ame.					Scale: Not to scale	Engineering Services Approval No.: ES001	Date: July 2019	SD2-5A
Ĕ	GF	ENERAL NOTES: -DRAWINGS ARE NOT TO SO	CALE					•

-ALL MEASUREMENTS ARE IN MILLIMETERS UNLESS OTHERWISE STATED.

-FOR UP TO DATE DRAWINGS PLEASE CHECK WYNDHAM CITY COUNCIL WEB SITE.
-ALL STANDARD DRAWINGS TO BE USED IN CONJUNCTION WITH SD1-1 (STANDARD DRAWINGS CONDITIONS OF USE).