
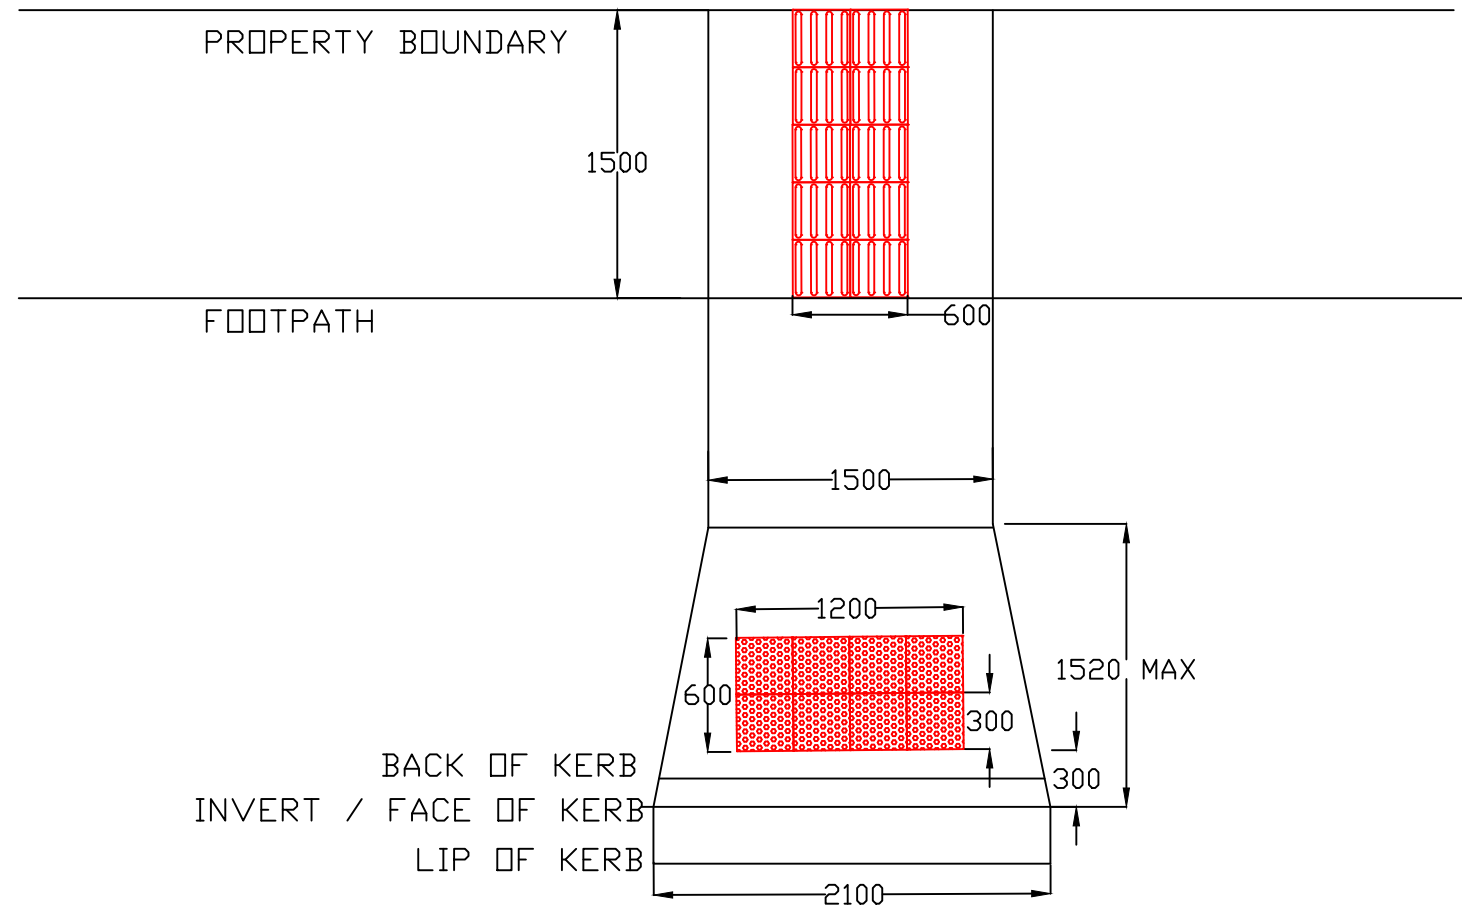


Drawing name: M:\Engineering Services\ARD - CAD - 3D\Traffic Engineering Capital Works 2020-2\1\Path Designs\CAD\Strathmore Crescent + Canberra Avenue\Strathmore Crescent Hoppers Crossing.dwg (13 Jul, 2021)

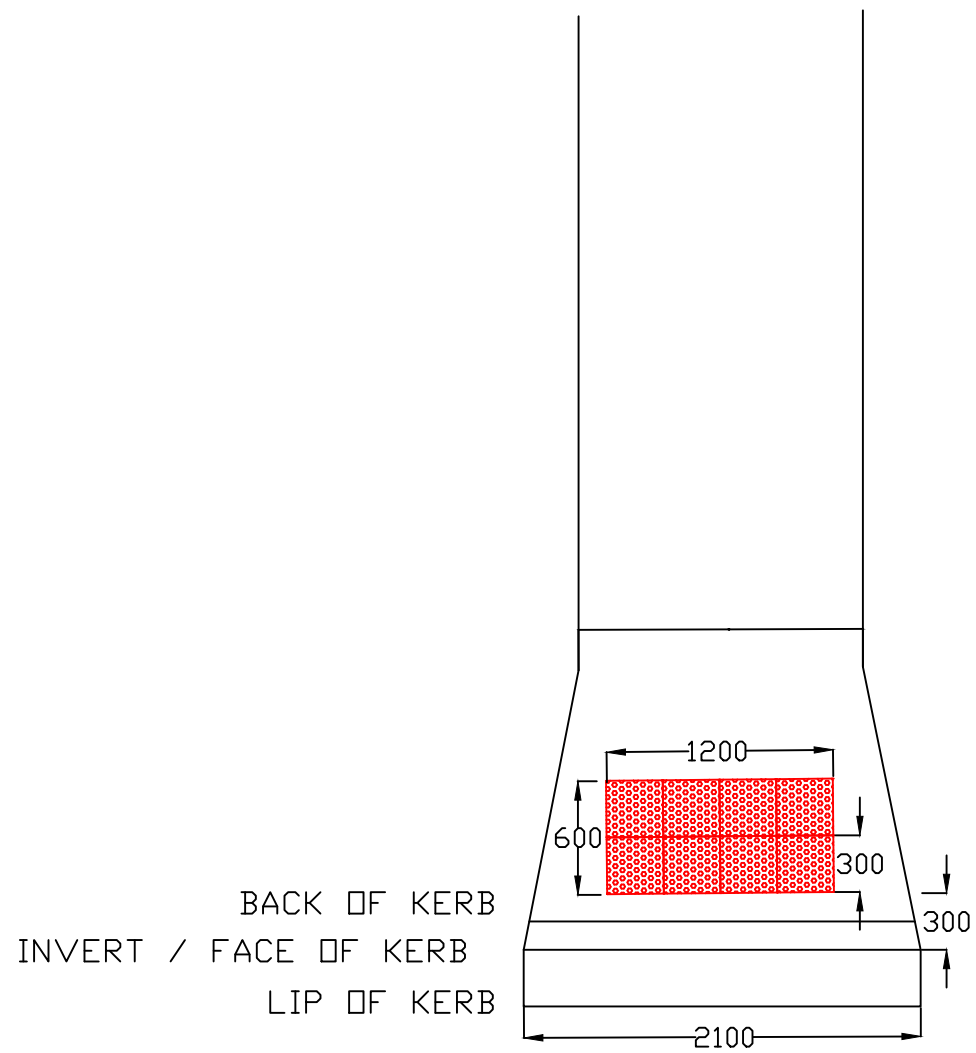

TYPICAL METHOD FOR PRAM CROSSINGS AND TGSI INSTALLATION

Rev	Amendments	By	Approved	Date	45 Princes Highway Werribee VIC 3030 Australia Tel: (03) 9742 0777 Fax: (03) 9741 6237		Survey Datum: NA	Pedestrian Footpath Teal Street Preliminary Design	
					 City Transport	Surveyed: NA	Date: NA		
						Designed: D.BATTOCCHIO	Date: 09_07_2021		
						Drawn: D.BATTOCCHIO	Date: 09_07_2021	Sheet No: 2 of 2	Obj No:
A	ISSUED FOR			///		Approved:	Date:	Drawing No: NA	Rev: A