




Continued on Sheet 2



WARNING
ALL SERVICES SHOWN ON THIS DRAWING ARE APPROXIMATE ONLY AND EXACT LOCATION IS TO BE CONFIRMED ON SITE BY CONTRACTOR PRIOR TO COMMENCEMENT OF ANY WORKS.

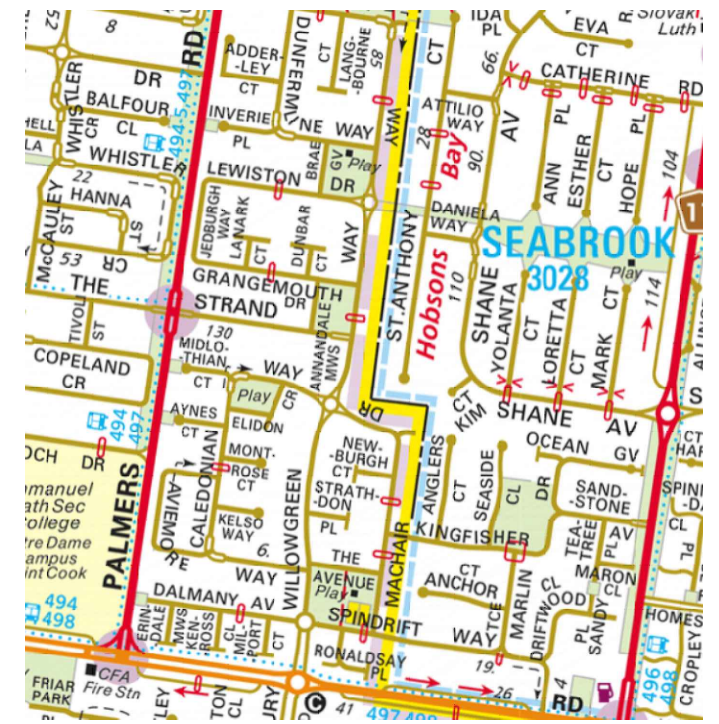

Notes

1. Construct 1.5m footpath as per WCC SD 2-1
2. Provide construction joints, expansion joints and crack control joints as per WCC SD 2-4
3. Incorporate pits as per WCC SD 2-5
4. Construct pram crossings as per WCC SD 3-1

Design

LEGEND	
	REMOVE EXISTING FOOTPATH
	PROPOSED FOOTPATH
	EXISTING FOOTPATH
	SEPARATE PROJECT PROPOSED FOOTPATH
	EXISTING TREE/VEGETATION

Drawing name: C:\Users\DBATTO-1\AppData\LocalTemp\AcPublish_121208\Maehair Drive Point Cook.dwg (30 Aug, 2021)

Rev	Amendments	By	Approved	Date
	Notes and amendments from arborist report added	DB		
A	ISSUED FOR			///

45 Princes Highway
 Werribee VIC 3030
 Australia
 Tel: (03) 9742 0777
 Fax: (03) 9741 6237
 City Transport

Survey Datum:	NA
Surveyed:	NA
Designed:	D.BATTOCCHIO
Drawn:	D.BATTOCCHIO
Approved:	

Pedestrian Footpath Dalmany Avenue	
<i>Preliminary Design</i>	
Sheet No: 1 of 3	Obj No:
Drawing No: NA	Rev: A




WARNING






ALL SERVICES SHOWN ON THIS DRAWING ARE APPROXIMATE ONLY AND EXACT LOCATION IS TO BE CONFIRMED ON SITE BY CONTRACTOR PRIOR TO COMMENCEMENT OF ANY WORKS.

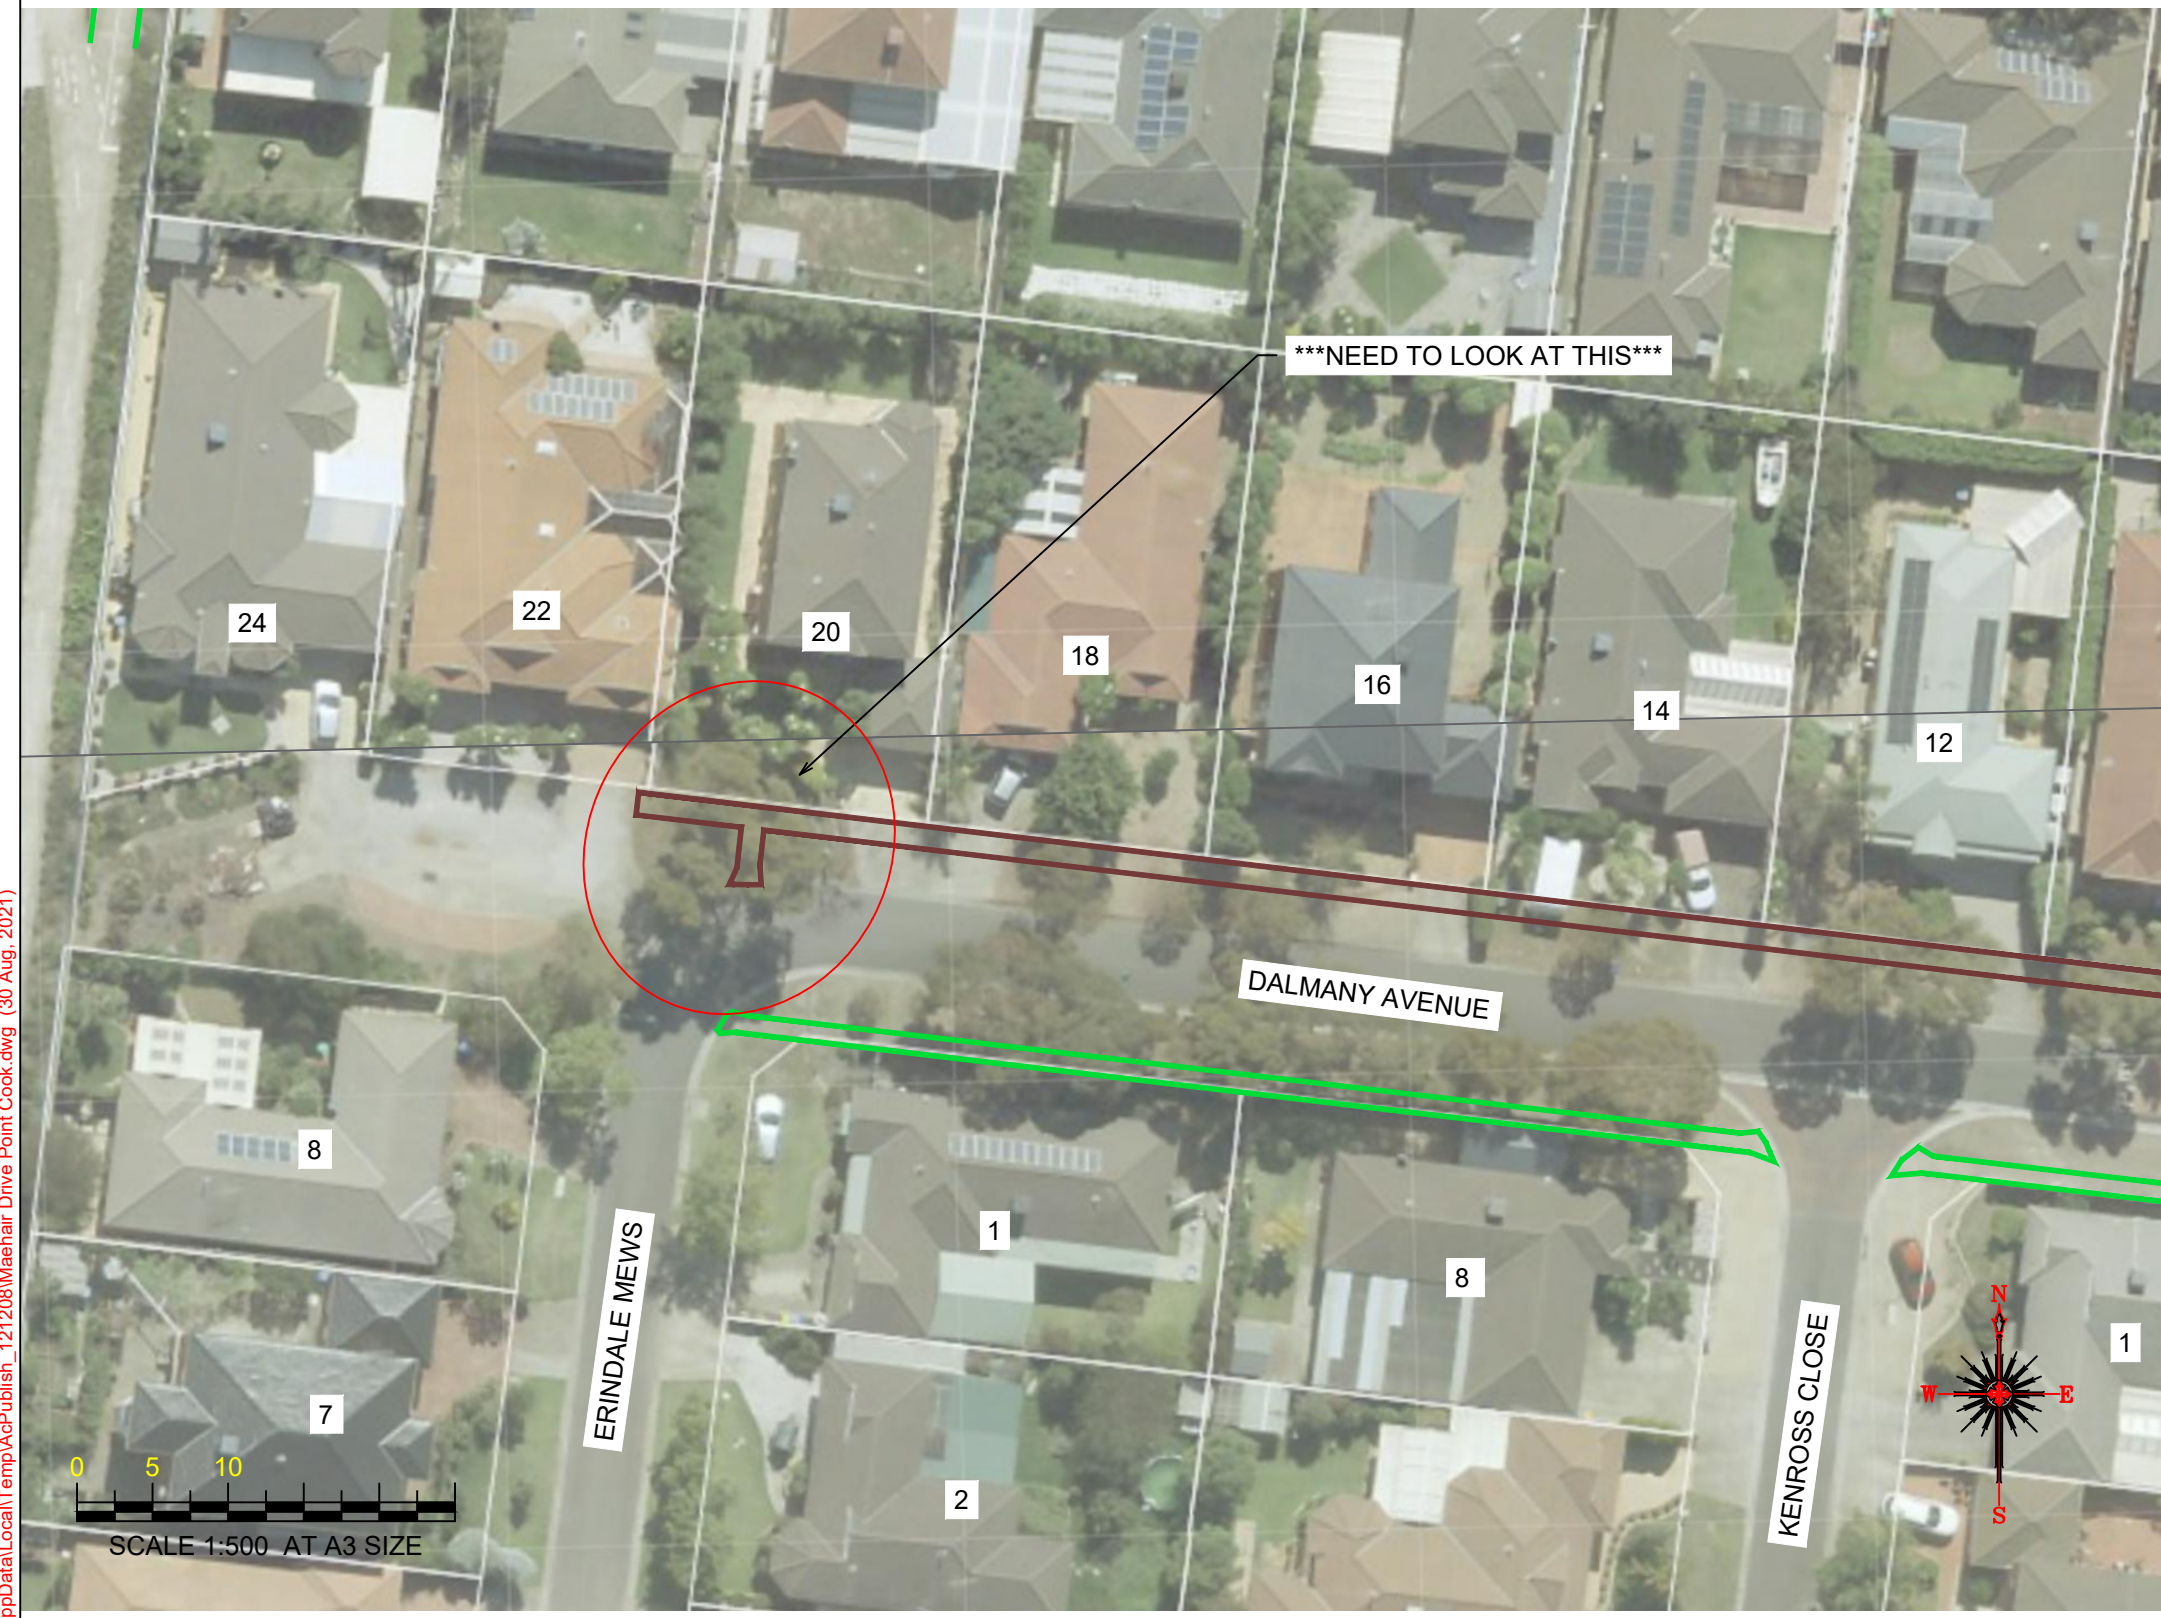Notes


1. Construct 1.5m footpath as per WCC SD 2-1, install 2.0m footpath down lane way
2. Provide construction joints, expansion joints and crack control joints as per WCC SD 2-4
3. Incorporate pits as per WCC SD 2-5
4. Construct pram crossings as per WCC SD 3-1





Design

LEGEND	
	REMOVE EXISTING FOOTPATH
	PROPOSED FOOTPATH
	EXISTING FOOTPATH
	SEPARATE PROJECT PROPOSED FOOTPATH
	EXISTING TREE/VEGETATION


Drawing name: C:\Users\IDBATT\OneDrive\Temp\AcPublish_121208\Maehair Drive Point Cook.dwg (30 Aug, 2021)

Rev	Amendments	By	Approved	Date	City Transport		Pedestrian Footpath Dalmany Avenue Preliminary Design	
	Notes and amendments from arborist report added	DB			 <p>45 Princes Highway Werribee VIC 3030 Australia Tel: (03) 9742 0777 Fax: (03) 9741 6237</p>		Surveyed: NA Date: NA Designed: D.BATTOCCHIO Date: 30_08_2021 Drawn: D.BATTOCCHIO Date: 30_08_2021 Approved: Date:	
A	ISSUED FOR			__/__/__	City Transport		Sheet No: 2 of 3	Obj No:
							Drawing No: NA	Rev: A

Drawing name: C:\Users\DBATTO-1\AppData\Local\Temp\AcPublish_121208\Maehair Drive Point Cook.dwg (30 Aug, 2021)

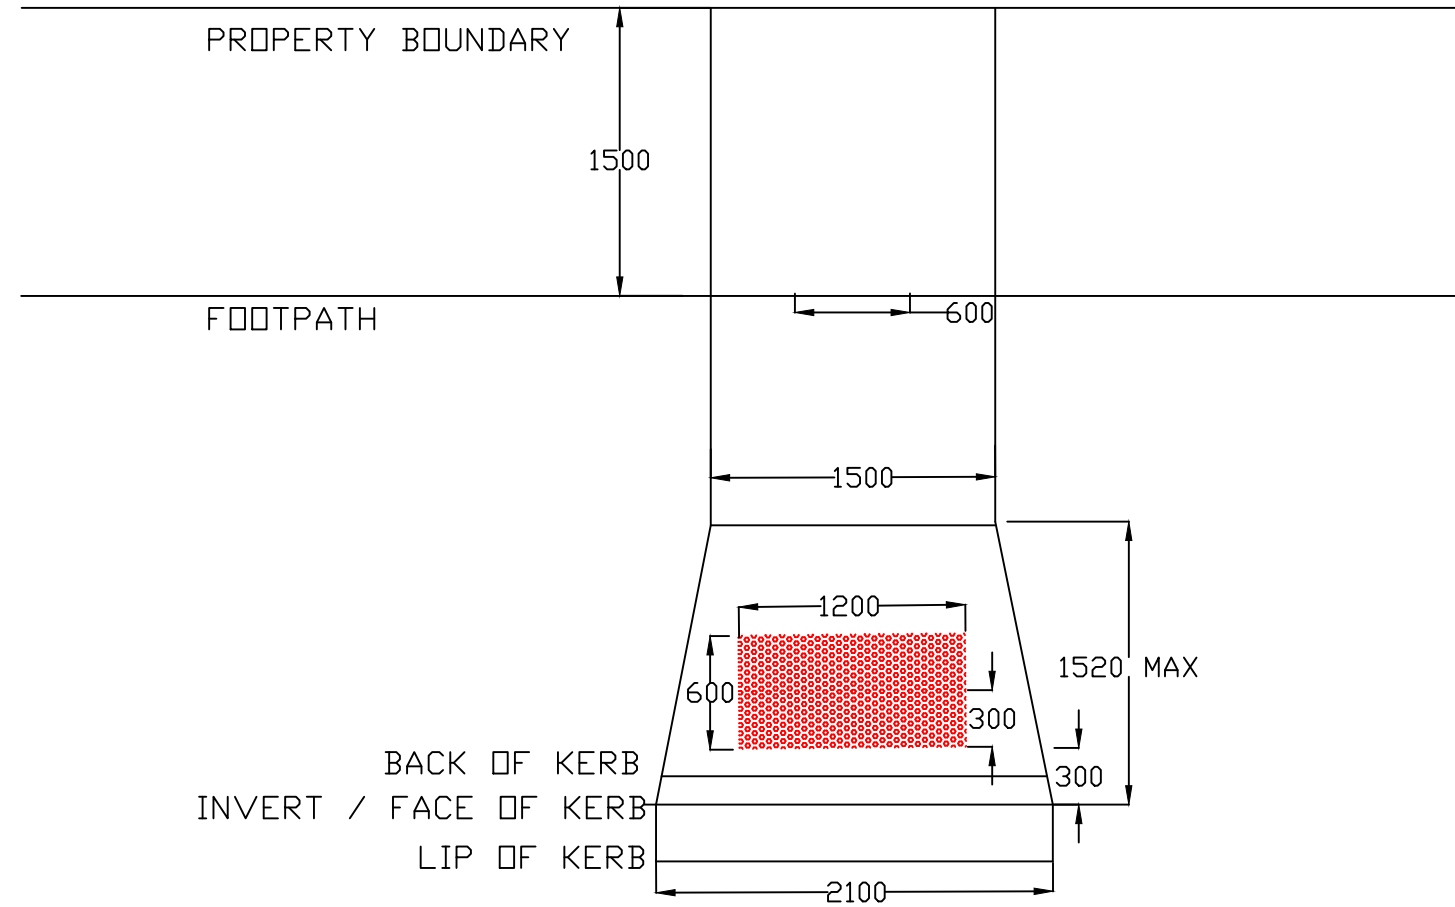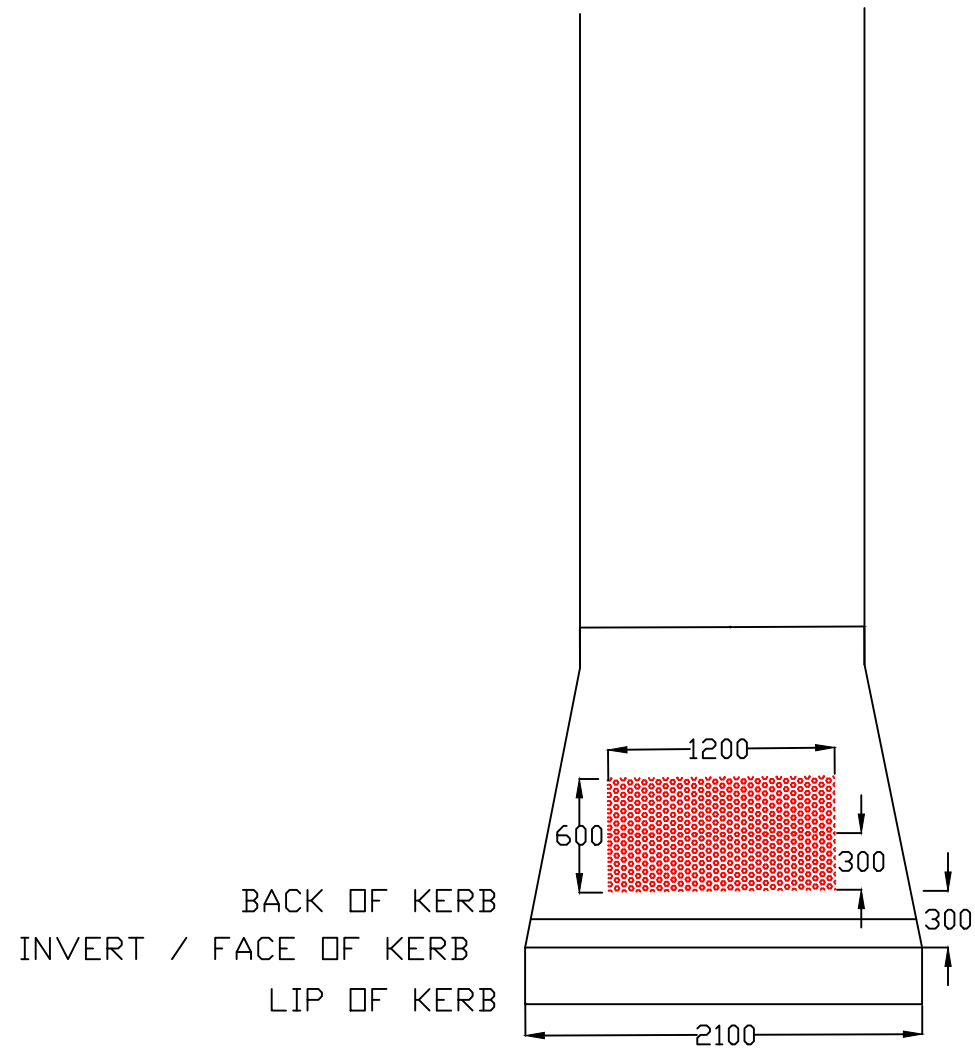

TYPICAL METHOD FOR PRAM CROSSINGS AND TGSi INSTALLATION

Rev	Amendments	By	Approved	Date	 45 Princes Highway Werribee VIC 3030 Australia Tel: (03) 9742 0777 Fax: (03) 9741 6237		Survey Datum: NA	Pedestrian Footpath Dalmany Avenue Preliminary Design	
					City Transport	Surveyed: NA	Date: NA	Sheet No: 3 of 3	Obj No:
						Designed: D.BATTOCCHIO	Date: 30_08_2021		
						Drawn: D.BATTOCCHIO	Date: 30_08_2021	Drawing No: NA	Rev: A
A	ISSUED FOR			///		Approved:	Date:		