


Rev Amendments

A ISSUED FOR

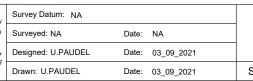



Date:


Approved:

#### Pedestrian Footpath **Greenwood Street** Preliminary Design Sheet No: 1of 4 Obj No: Drawing No: NA

Rev: A

# VOU DIG www.1100.com.au


WARNING
ALL SERVICES SHOWN ON THIS DRAWING ARE
APPROXIMATE ONLY AND EXACT LOCATION IS
TO BE CONFINED ON SITE BY CONTRACTOR
PRIOR TO COMMENCEMENT OF ANY WORKS.

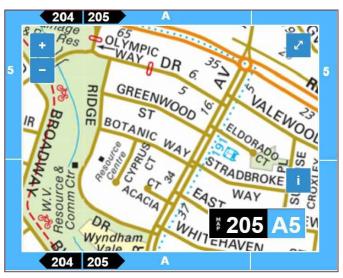

#### Notes


- Construct 1.5m footpath as per WCC SD 2-1
   Provide construction joints, expansion joins and crack control joints as per WCC SD 2-4
- 3. Incorporate pits as per WCC SD 2-5
- 4. Construct pram crossings as per WCC SD

# Design

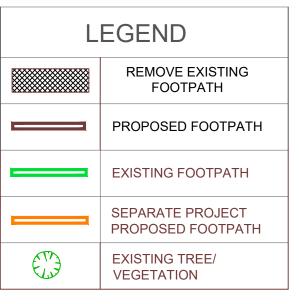

#### Continued on Sheet 1



 

Rev Amendments

A ISSUED FOR



ay	Survey Datum: NA			
0	Surveyed: NA	Date:	NA	
7	Designed: U.PAUDEL	Date:	03_09_2021	
37	Drawn: U.PAUDEL	Date:	03_09_2021	She

Approved:

# WARNING ALL SERVICES SHOWN ON THIS DRAWING ARE APPROXIMATE ONLY AND EXACT LOCATION IS TO BE CONFIRMED ON SITE BY CONTRACTOR PRIOR TO COMMENCEMENT OF ANY WORKS.


#### Notes

- 1. Construct 1.5m footpath as per WCC SD 2-1
- 2. Provide construction joints, expansion joins and crack control joints as per WCC SD 2-4
- 3. Incorporate pits as per WCC SD 2-5

VOU DIG www.1100.com.au

4. Construct pram crossings as per WCC SD 3-1

# Design

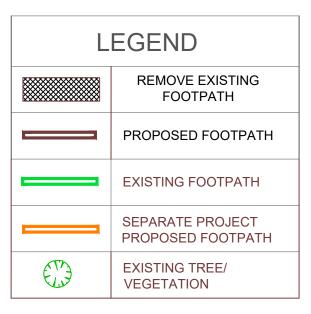

#### Pedestrian Footpath **Greenwood Street** Preliminary Design

eet No: 2 of 4 Obj No: Drawing No: NA Rev: A

#### Continued on Sheet 2




ALL SERVICES SHOWN ON THIS DRAWING ARE APPROXIMATE ONLY AND EXACT LOCATION IS TO BE CONFIRMED ON SITE BY CONTRACTOR PRIOR TO COMMENCEMENT OF ANY WORKS.

### Notes

- 1. Construct 1.5m footpath as per WCC SD 2-1
- 2. Provide construction joints, expansion joins and crack control joints as per WCC SD 2-4
- 3. Incorporate pits as per WCC SD 2-5
- 4. Construct pram crossings as per WCC SD 3-1

# Design

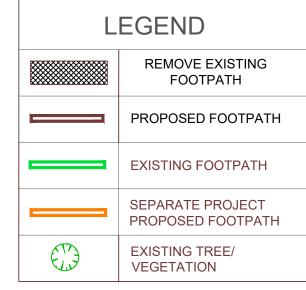

É						
מ נ	Rev	Amendments	Ву	Approved	Date	Г
į						Ĺ
3						1
D						
						H
2	Α	ISSUED FOR			_/_/ _	ĺ

SCALE 1:500 AT A3 SIZE

22


GREENWOOD STREET



HONOUR AVENUE

Survey Datum: NA			
Surveyed: NA	Date: 1	NA	
Designed: U.PAUDEL	Date: (	03_09_2021	
Drawn: U.PAUDEL	Date: (	03_09_2021	Sł
			Б.

Pedestrian Footpath **Greenwood Street** Preliminary Design Sheet No: 3 of 4 Obj No: Drawing No: NA Rev: A

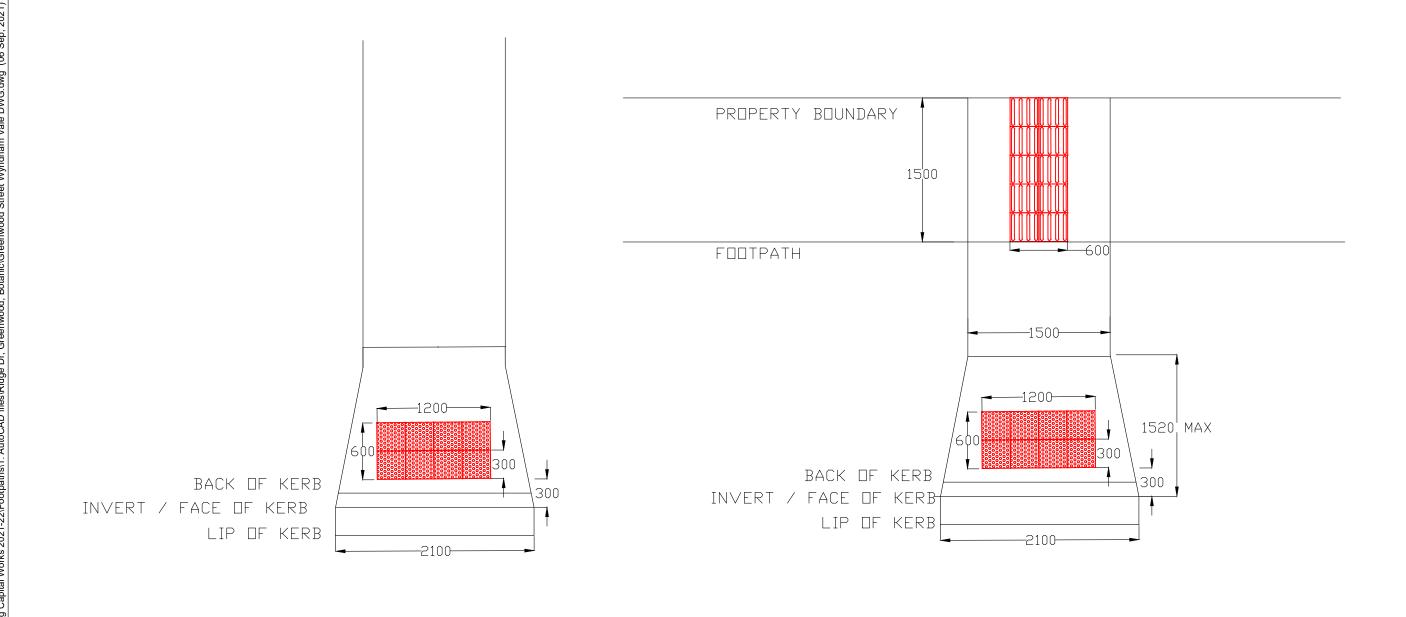

# TYPICAL METHOD FOR PRAM CROSSINGS AND TGSI INSTALLATION

Rev	Amendments B	y Approved	Date	<b>\</b>	45 Princes Highway	Survey Datum: NA		Pedestrian Fo	otpath
 M					Werribee VIC 3030	Surveyed: NA	Date: NA	Greenwood Street Preliminary Design	
Jam				wyndhamcity	Tel: (03) 9742 0777	Designed: U.PAUDEL	Date: 03_09_2021		
ing				city. coast. country	Fax: (03) 9741 6237	Drawn: U.PAUDEL	Date: 03_09_2021	Sheet No: 4 of 4	Obj No:
Draw	ISSUED FOR		_/_/_	City Transport		Approved:	Date:	Drawing No: NA	Rev: A