


Drawing name: M:\Engineering Services\ARD - CAD - 3D\Traffic Engineering Capital Works 2021-22\Footpaths\1. AutoCAD files\Geddes, McIntosh, Patterson & Hailey\Patterson Avenue DWG.dwg (20 Aug. 2021)



Continued on Sheet 2



WARNING
ALL SERVICES SHOWN ON THIS DRAWING ARE APPROXIMATE ONLY AND EXACT LOCATION IS TO BE CONFIRMED ON SITE BY CONTRACTOR PRIOR TO COMMENCEMENT OF ANY WORKS.

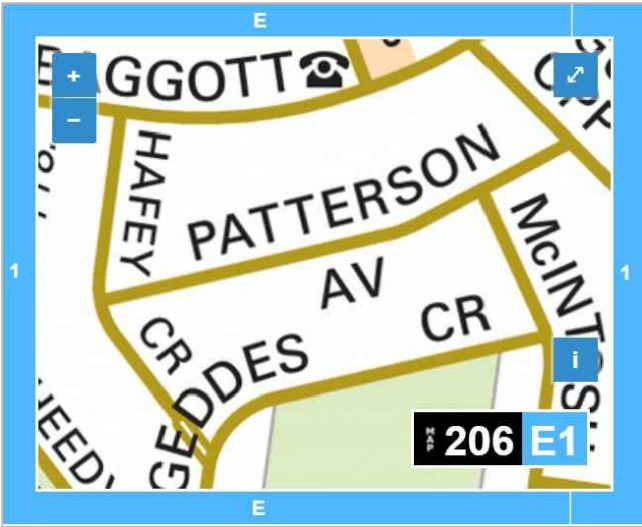


Notes

- 1. Construct 1.5m footpath as per WCC SD 2-1
- 2. Provide construction joints, expansion joints and crack control joints as per WCC SD 2-4
- 3. Incorporate pits as per WCC SD 2-5
- 4. Construct pram crossings as per WCC SD 3-1

Design

LEGEND	
	REMOVE EXISTING FOOTPATH
	PROPOSED FOOTPATH
	EXISTING FOOTPATH
	SEPARATE PROJECT PROPOSED FOOTPATH
	EXISTING TREE/VEGETATION

Rev	Amendments	By	Approved	Date	 <div>45 Princes Highway Werribee VIC 3030 Australia Tel: (03) 9742 0777 Fax: (03) 9741 6237</div> <div>City Transport</div>	Survey Datum: NA		<div>Pedestrian Footpath Patterson Avenue Preliminary Design</div> <div>Sheet No: 1 of 4Obj No:</div> <div>Drawing No: NARev: A</div>	
						Surveyed: NADate: NA			
						Designed: U.PAUDELDate: 20_08_2021			
						Drawn: U.PAUDELDate: 20_08_2021			
						Approved:Date:			
A	ISSUED FOR	—	—	—/—/—					

Drawing name: M:\Engineering Services\ARD - CAD - 3D\Traffic Engineering Capital Works 2021-22\Footpaths\1. AutoCAD files\Geddes, McIntosh, Patterson & Hailey\Patterson Avenue DWG.dwg (20 Aug. 2021)

Continued on Sheet 1








**DIAL BEFORE
YOU DIG**
www.1100.com.au

WARNING
ALL SERVICES SHOWN ON THIS DRAWING ARE
APPROXIMATE ONLY AND EXACT LOCATION IS
TO BE CONFIRMED ON SITE BY CONTRACTOR
PRIOR TO COMMENCEMENT OF ANY WORKS.

Notes


1. Construct 1.5m footpath as per WCC SD 2-1
2. Provide construction joints, expansion joints and crack control joints as per WCC SD 2-4
3. Incorporate pits as per WCC SD 2-5
4. Construct pram crossings as per WCC SD 3-1

Design

LEGEND	
	REMOVE EXISTING FOOTPATH
	PROPOSED FOOTPATH
	EXISTING FOOTPATH
	SEPARATE PROJECT PROPOSED FOOTPATH
	EXISTING TREE/VEGETATION



Continued on Sheet 3

	Amendments		By	Approved	Date	<div><div>45 Princes Highway Werribee VIC 3030 Australia Tel: (03) 9742 0777 Fax: (03) 9741 6237</div></div> <div>City Transport</div>	Survey Datum: NA		<div>Pedestrian Footpath Patterson Avenue Preliminary Design</div> <div>Sheet No: 2 of 4Obj No:</div> <div>Drawing No: NAREv: A</div>	
					Surveyed: NADate: NA					
					Designed: U.PAUDELDate: 20_08_2021					
					Drawn: U.PAUDELDate: 20_08_2021					
A	ISSUED FOR						Approved:Date:			



WARNING
ALL SERVICES SHOWN ON THIS DRAWING ARE APPROXIMATE ONLY AND EXACT LOCATION IS TO BE CONFIRMED ON SITE BY CONTRACTOR PRIOR TO COMMENCEMENT OF ANY WORKS.


Notes


- 1. Construct 1.5m footpath as per WCC SD 2-1
- 2. Provide construction joints, expansion joints and crack control joints as per WCC SD 2-4
- 3. Incorporate pits as per WCC SD 2-5
- 4. Construct pram crossings as per WCC SD 3-1

Design



LEGEND

	REMOVE EXISTING FOOTPATH
	PROPOSED FOOTPATH
	EXISTING FOOTPATH
	SEPARATE PROJECT PROPOSED FOOTPATH
	EXISTING TREE/VEGETATION

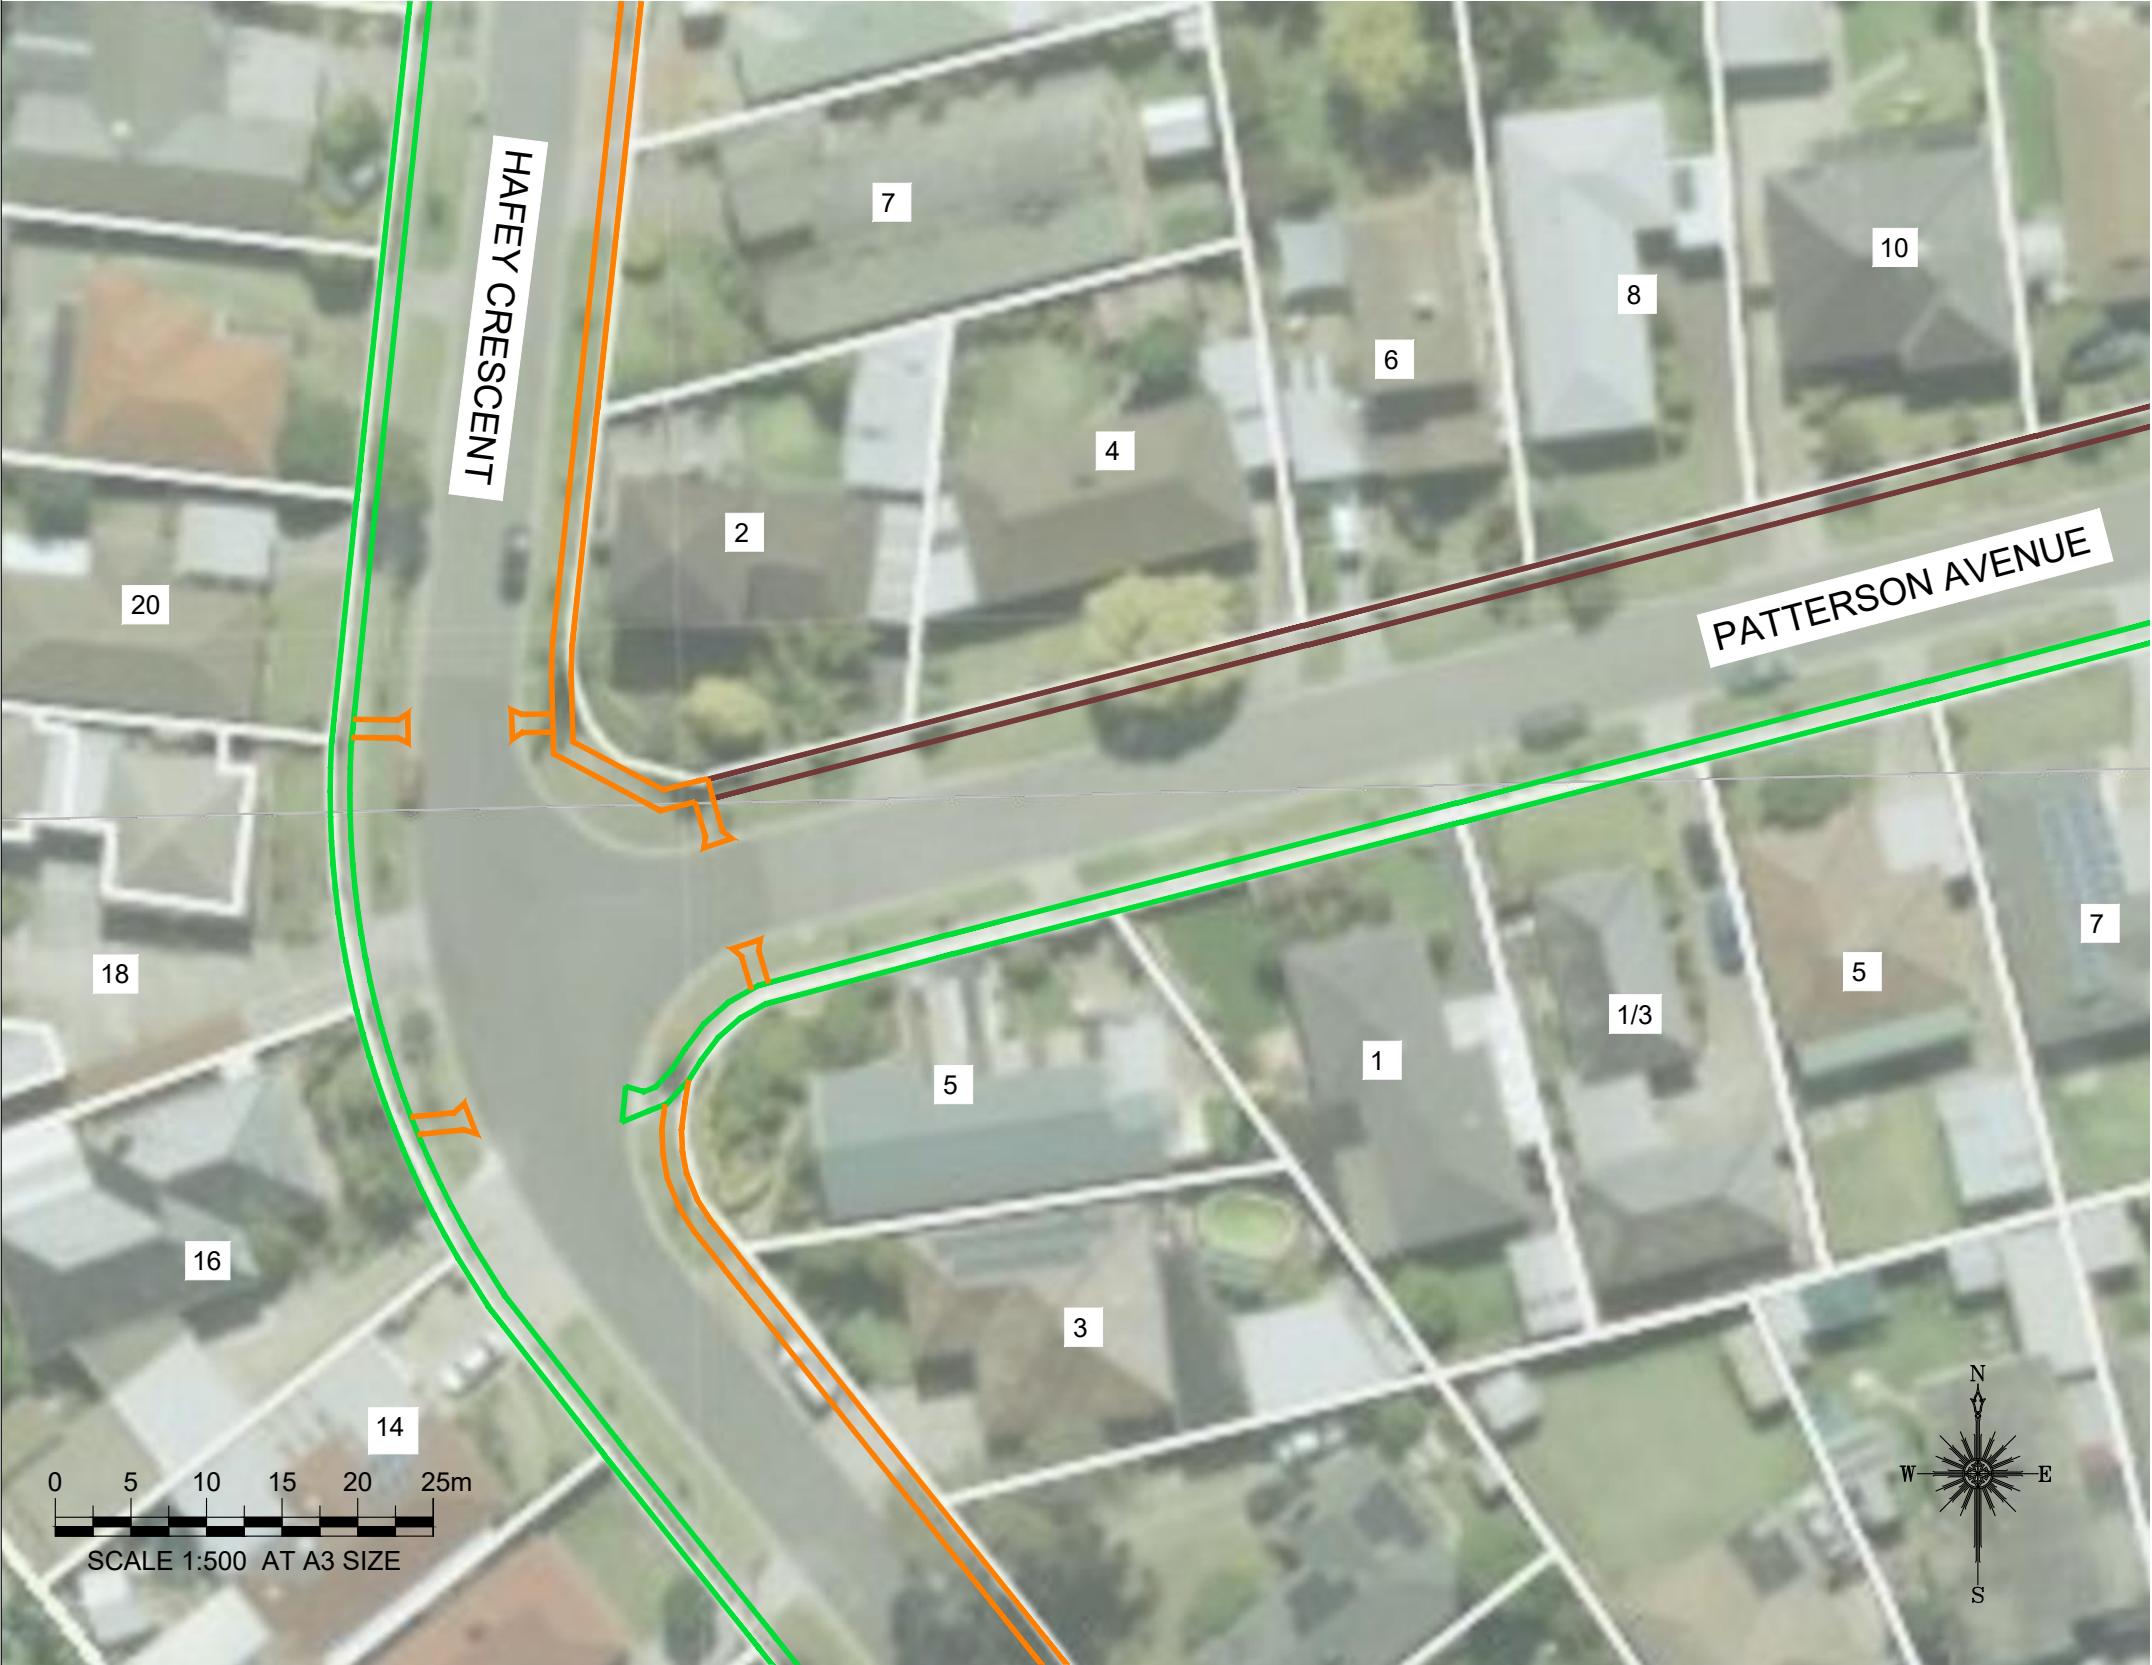


Rev	Amendments	By	Approved	Date	<div><div>45 Princes Highway Werribee VIC 3030 Australia Tel: (03) 9742 0777 Fax: (03) 9741 6237</div><div>City Transport</div></div>	Survey Datum: NA		<div><div>Pedestrian Footpath Patterson Avenue</div><div>Preliminary Design</div><div>Sheet No: 3 of 4Obj No:</div><div>Drawing No: NARev: A</div></div>	
						Surveyed: NADate: NA			
						Designed: U.PAUDELDate: 20_08_2021			
						Drawn: U.PAUDELDate: 20_08_2021			
						Approved:Date:			
A	ISSUED FOR	==	==	11/11					

Drawing name: M:\Engineering Services\ARD - CAD - 3D\Traffic Engineering Capital Works 2021-22\Footpaths\1. AutoCAD files\Geddes, McIntosh, Patterson & Hailey\Patterson Avenue DWG.dwg (20 Aug. 2021)

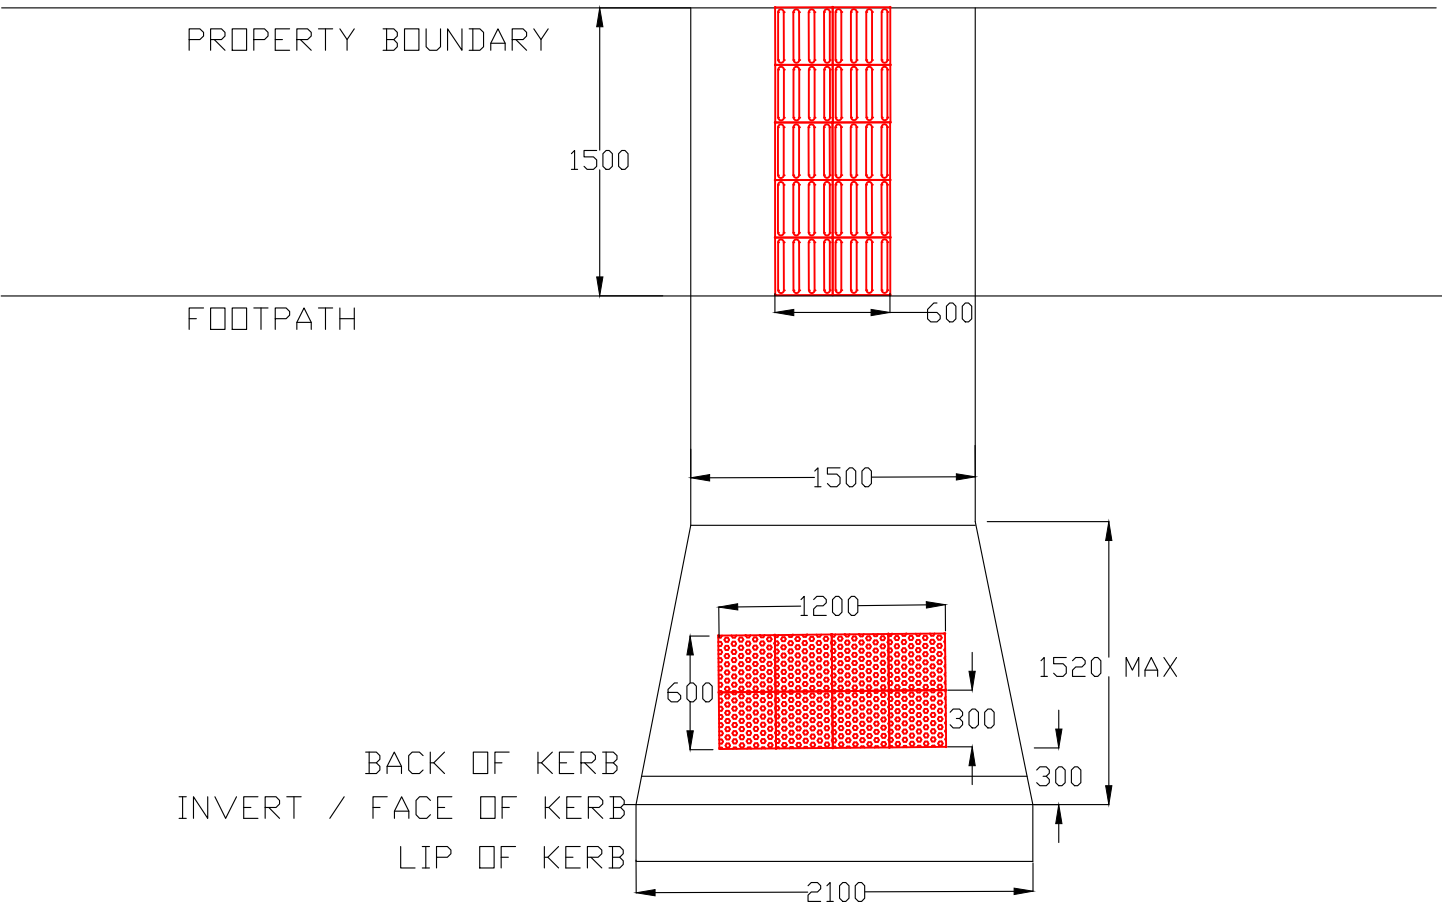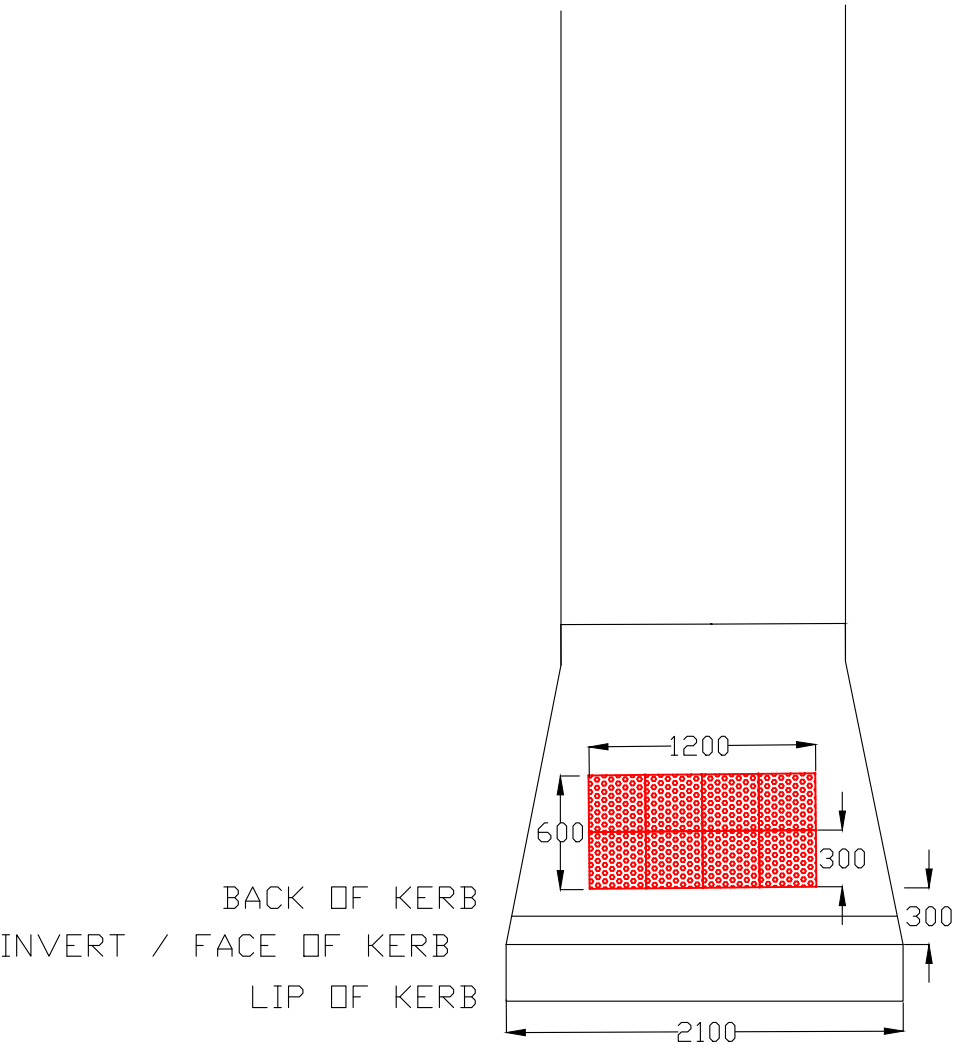

TYPICAL METHOD FOR PRAM CROSSINGS AND TGSI INSTALLATION

Rev	Amendments	By	Approved	Date	<div><div><div><div>45 Princes Highway</div><div>Werribee VIC 3030</div><div>Australia</div><div>Tel: (03) 9742 0777</div><div>Fax: (03) 9741 6237</div></div></div><div>City Transport</div></div>	Survey Datum: NA		Pedestrian Footpath Patterson Avenue Preliminary Design	
						Surveyed: NA	Date: NA	Sheet No: 4 of 4	Obj No:
						Designed: U.PAUDEL	Date: 20_08_2021		
						Drawn: U.PAUDEL	Date: 20_08_2021		
A	ISSUED FOR	—	—	—		Approved:	Date:	Drawing No: NA	Rev: A