

Drawing name: C:\Users\DBATTO-1\AppData\Local\Temp\AcPublish_39256\Ronaldsay Place Point Cook.dwg (06 Sep, 2021)



WARNING
ALL SERVICES SHOWN ON THIS DRAWING ARE APPROXIMATE ONLY AND EXACT LOCATION IS TO BE CONFIRMED ON SITE BY CONTRACTOR PRIOR TO COMMENCEMENT OF ANY WORKS.



Notes

1. Construct 1.5m footpath as per WCC SD 2-1
2. Provide construction joints, expansion joints and crack control joints as per WCC SD 2-4
3. Incorporate pits as per WCC SD 2-5
4. Construct pram crossings as per WCC SD 3-1

Design

LEGEND	
	REMOVE EXISTING FOOTPATH
	PROPOSED FOOTPATH
	EXISTING FOOTPATH
	SEPARATE PROJECT PROPOSED FOOTPATH
	EXISTING TREE/VEGETATION

Rev	Amendments	By	Approved	Date
	Notes and amendments from arborist report added	DB		
A	ISSUED FOR			///

45 Princes Highway
Werrimbee VIC 3030
Australia
Tel: (03) 9742 0777
Fax: (03) 9741 6237

City Transport



Survey Datum:	NA
Surveyed:	NA
Designed:	D.BATTOCCHIO
Drawn:	D.BATTOCCHIO
Approved:	

**Pedestrian Footpath
Ronaldsay Place**
Preliminary Design

Sheet No: 1 of 2 Obj No:

Drawing No: **NA** Rev: **A**

Drawing name: C:\Users\DBATTO-1\AppData\Local\Temp\AcPublish_39256\Ronaldsay Place Point Cook.dwg (06 Sep, 2021)

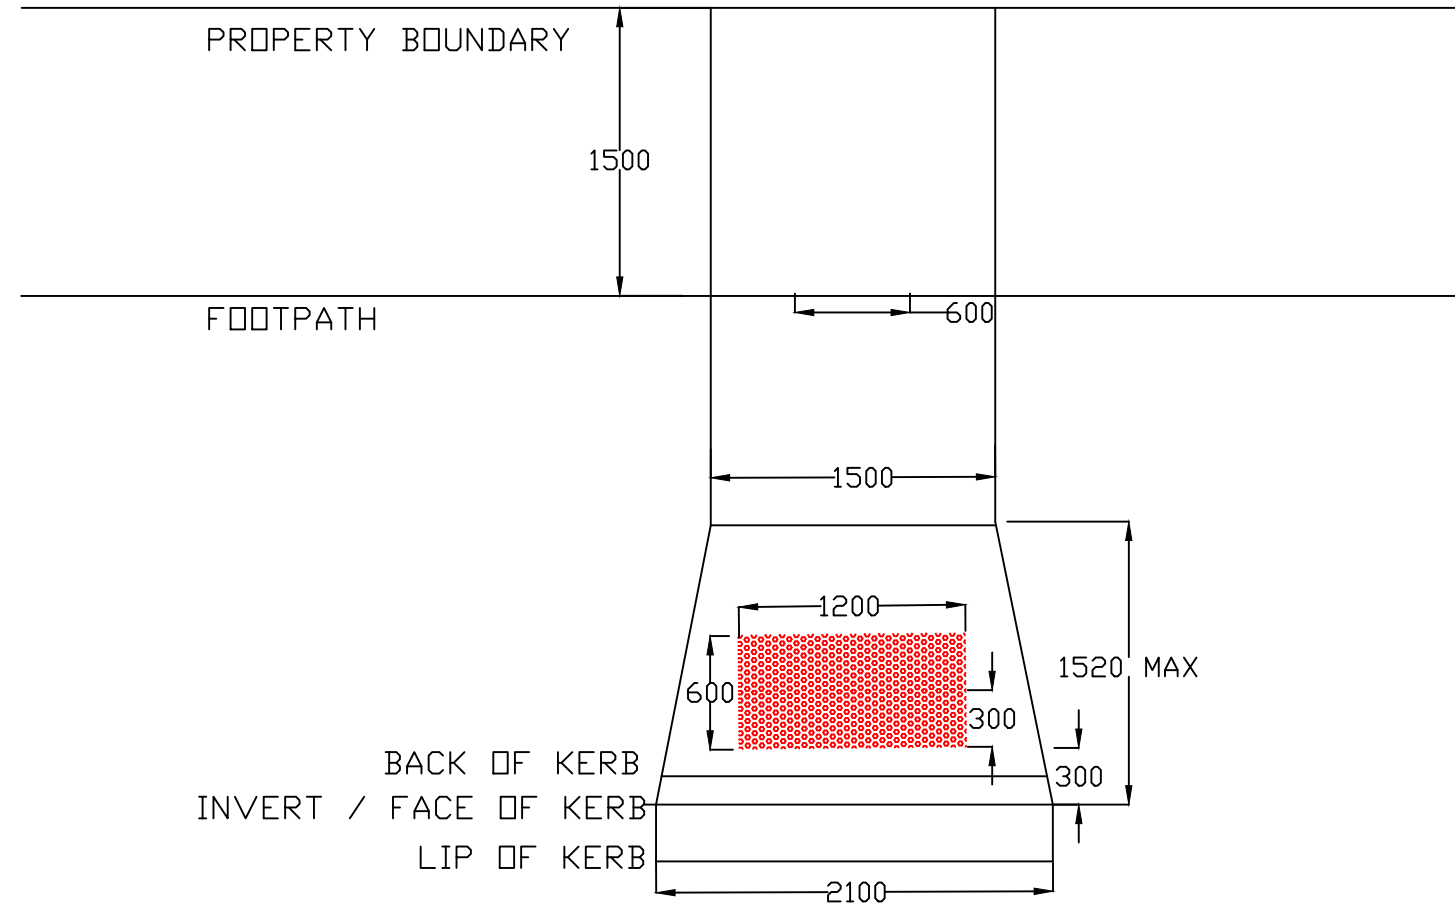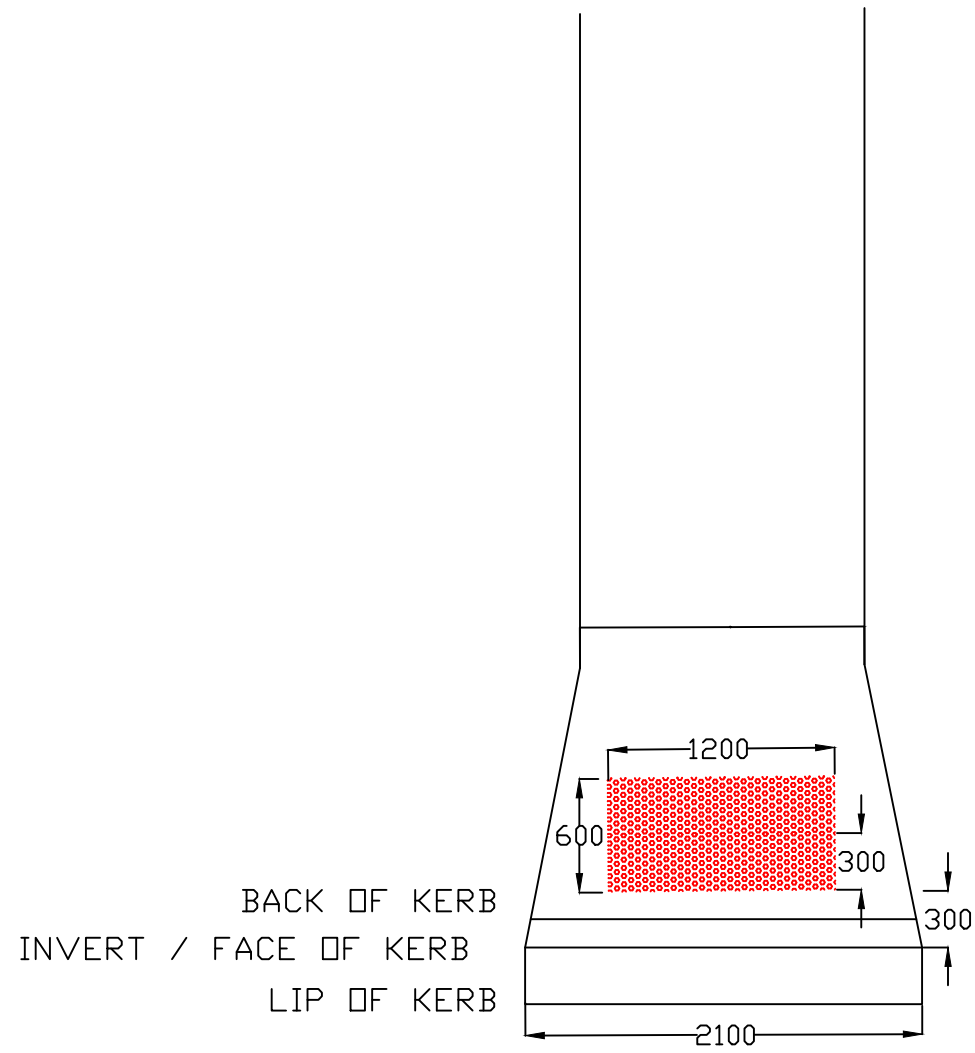

TYPICAL METHOD FOR PRAM CROSSINGS AND TGSi INSTALLATION

Rev	Amendments	By	Approved	Date	45 Princes Highway Werribee VIC 3030 Australia Tel: (03) 9742 0777 Fax: (03) 9741 6237		Survey Datum: NA	Pedestrian Footpath Machair Drive Preliminary Design		
						City Transport	Surveyed: NA	Date: NA	Sheet No: 2 of 2	Obj No:
							Designed: D.BATTOCCHIO	Date: 06_09_2021		
							Drawn: D.BATTOCCHIO	Date: 06_09_2021	Drawing No: NA	Rev: A
A	ISSUED FOR			///			Approved:	Date:		