


Drawing name: M:\Engineering Services\ARD - CAD - 3D\Traffic Engineering Capital Works 2021-22\Footpaths\1\_AutoCAD files\Ridge Dr, Greenwood, Botanic\Wembley Street Wyndham Vale DWG.dwg (07 Sep, 2021)

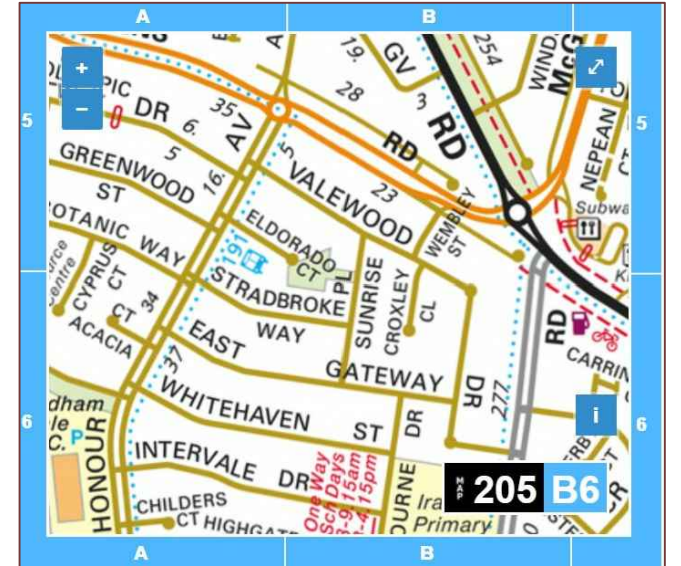

**WARNING**  
ALL SERVICES SHOWN ON THIS DRAWING ARE APPROXIMATE ONLY AND EXACT LOCATION IS TO BE CONFIRMED ON SITE BY CONTRACTOR PRIOR TO COMMENCEMENT OF ANY WORKS.



**Notes**

1. Construct 1.5m footpath as per WCC SD 2-1
2. Provide construction joints, expansion joints and crack control joints as per WCC SD 2-4
3. Incorporate pits as per WCC SD 2-5
4. Construct pram crossings as per WCC SD 3-1

**Design**

LEGEND	
	REMOVE EXISTING FOOTPATH
	PROPOSED FOOTPATH
	EXISTING FOOTPATH
	SEPARATE PROJECT PROPOSED FOOTPATH
	EXISTING TREE/VEGETATION



Rev	Amendments	By	Approved	Date
A	ISSUED FOR			

  
 45 Princes Highway  
 Werribee VIC 3030  
 Australia  
 Tel: (03) 9742 0777  
 Fax: (03) 9741 6237  
**City Transport**


Survey Datum: NA	Date: NA
Designed: U.PAUDEL	Date: 07_09_2021
Drawn: U.PAUDEL	Date: 07_09_2021
Approved:	Date:

<b>Pedestrian Footpath Wembley Street Preliminary Design</b>	
Sheet No: 1 of 2	Obj No:
Drawing No: NA	Rev: A

Drawing name: M:\Engineering Services\ARD - CAD - 3D\Traffic Engineering Capital Works 2021-22\Footpaths\1. AutoCAD files\Ridge Dr, Greenwood, Botanic\Wembley Street Wyndham Vale DWG.dwg (07 Sep, 2021)

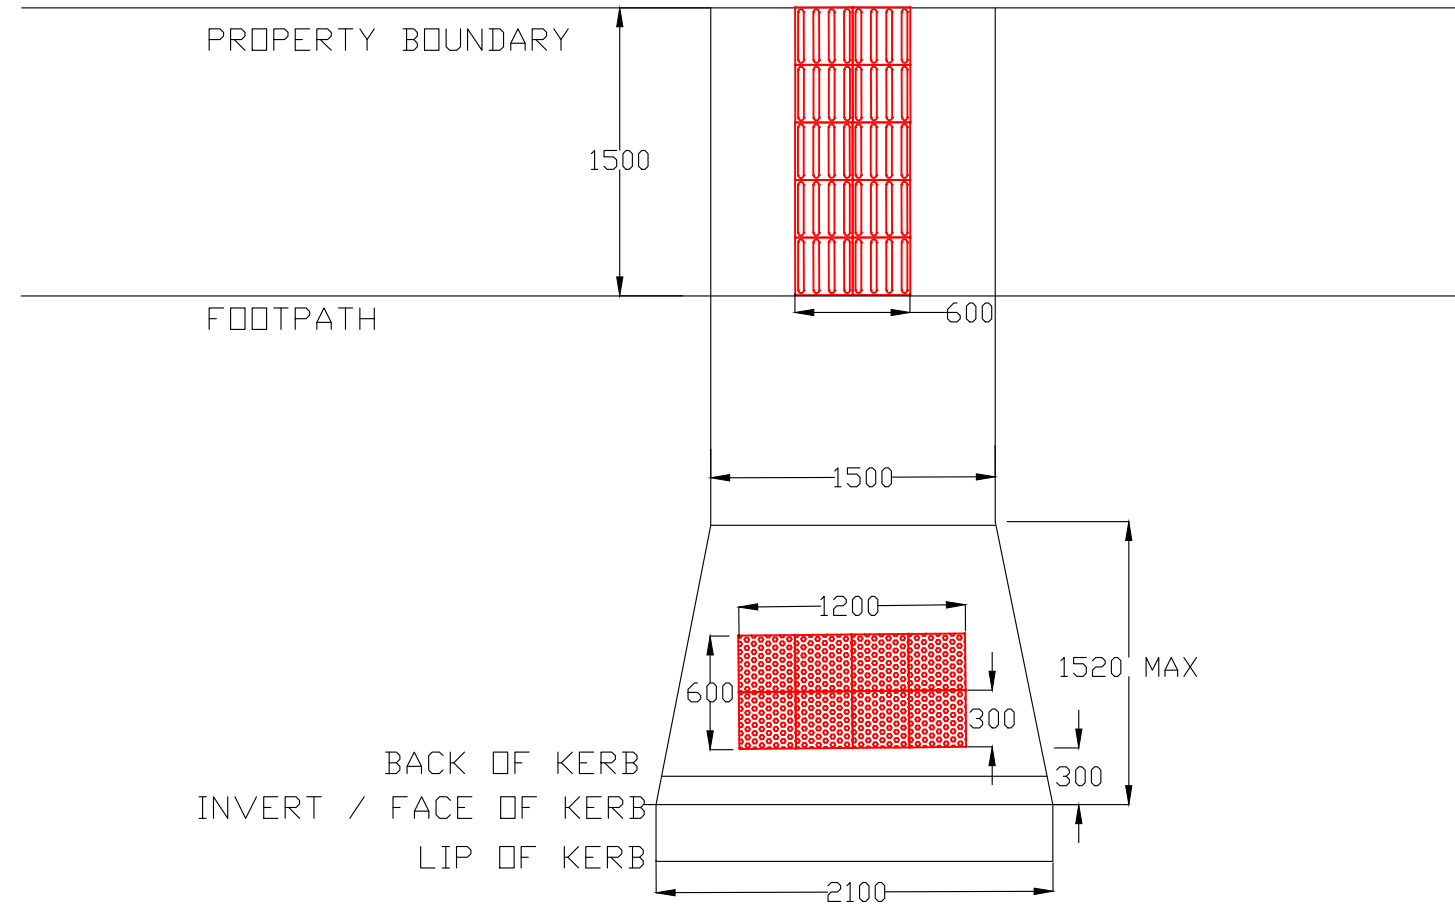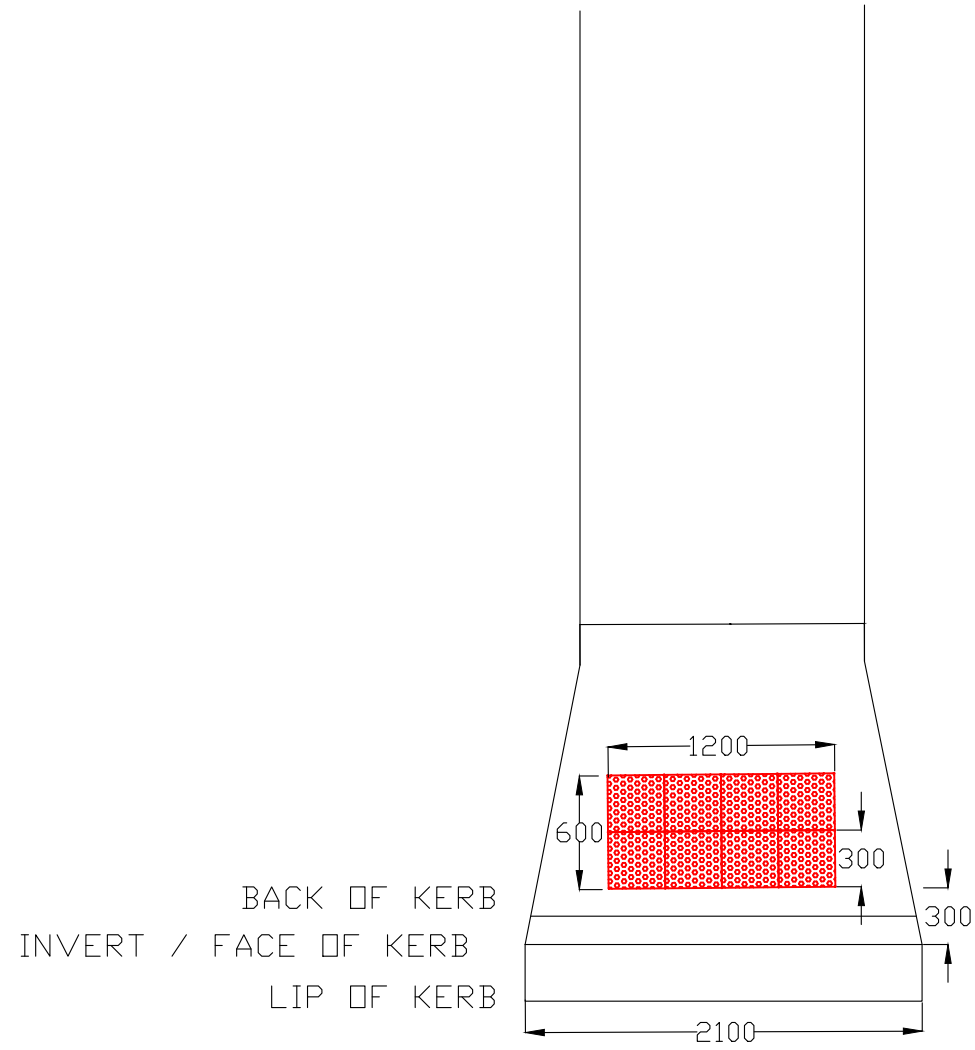

**TYPICAL METHOD FOR PRAM CROSSINGS AND TGSi INSTALLATION**

Rev	Amendments	By	Approved	Date	45 Princes Highway Werribee VIC 3030 Australia Tel: (03) 9742 0777 Fax: (03) 9741 6237		Survey Datum: NA	Pedestrian Footpath Wembley Street Preliminary Design	
					 <b>wyndhamcity</b> <i>city.coast.country</i>	Surveyed: NA	Date: NA		
						Designed: U.PAUDEL	Date: 07_09_2021		
					Drawn: U.PAUDEL	Date: 07_09_2021	Sheet No: 2 of 2		Obj No:
A	ISSUED FOR			__/__/__	City Transport	Approved:	Date:	Drawing No: NA	Rev: A