


Drawing name: M:\Engineering Services\ARD - CAD - 3D\Traffic Engineering Capital Works 2021-22\Footpaths\1. AutoCAD files\Duke St Elizabeth Av. Grant Av. ... Werribee\Harper Street Werribee DWG.dwg (16 Sep. 2021)

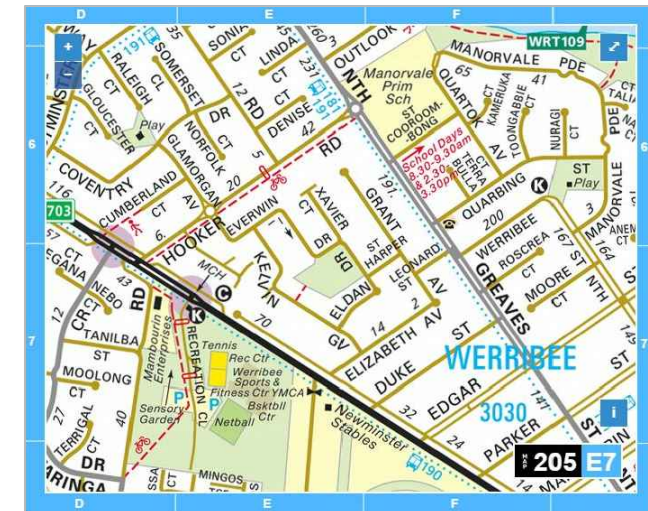

WARNING
ALL SERVICES SHOWN ON THIS DRAWING ARE APPROXIMATE ONLY AND EXACT LOCATION IS TO BE CONFIRMED ON SITE BY CONTRACTOR PRIOR TO COMMENCEMENT OF ANY WORKS.



Notes

1. Construct 1.5m footpath as per WCC SD 2-1
2. Provide construction joints, expansion joints and crack control joints as per WCC SD 2-4
3. Incorporate pits as per WCC SD 2-5
4. Construct pram crossings as per WCC SD 3-1

Design

LEGEND	
	REMOVE EXISTING FOOTPATH
	PROPOSED FOOTPATH
	EXISTING FOOTPATH
	SEPARATE PROJECT PROPOSED FOOTPATH
	EXISTING TREE/VEGETATION



Rev	Amendments	By	Approved	Date
A	ISSUED FOR			

45 Princes Highway
 Werribee VIC 3030
 Australia
 Tel: (03) 9742 0777
 Fax: (03) 9741 6237
City Transport


Survey Datum:	NA
Surveyed:	NA
Designed:	U.PAUDEL
Drawn:	U.PAUDEL
Approved:	

Pedestrian Footpath Harper Street Preliminary Design	
Sheet No: 1 of 2	Obj No:
Drawing No: NA	Rev: A

Drawing name: M:\Engineering Services\ARD - CAD - 3D\Traffic Engineering Capital Works 2021-22\Footpaths\1. AutoCAD files\Duke St Elizabeth Av, Grant Av ... Werribee\Harper Street Werribee DWG.dwg (16 Sep, 2021)

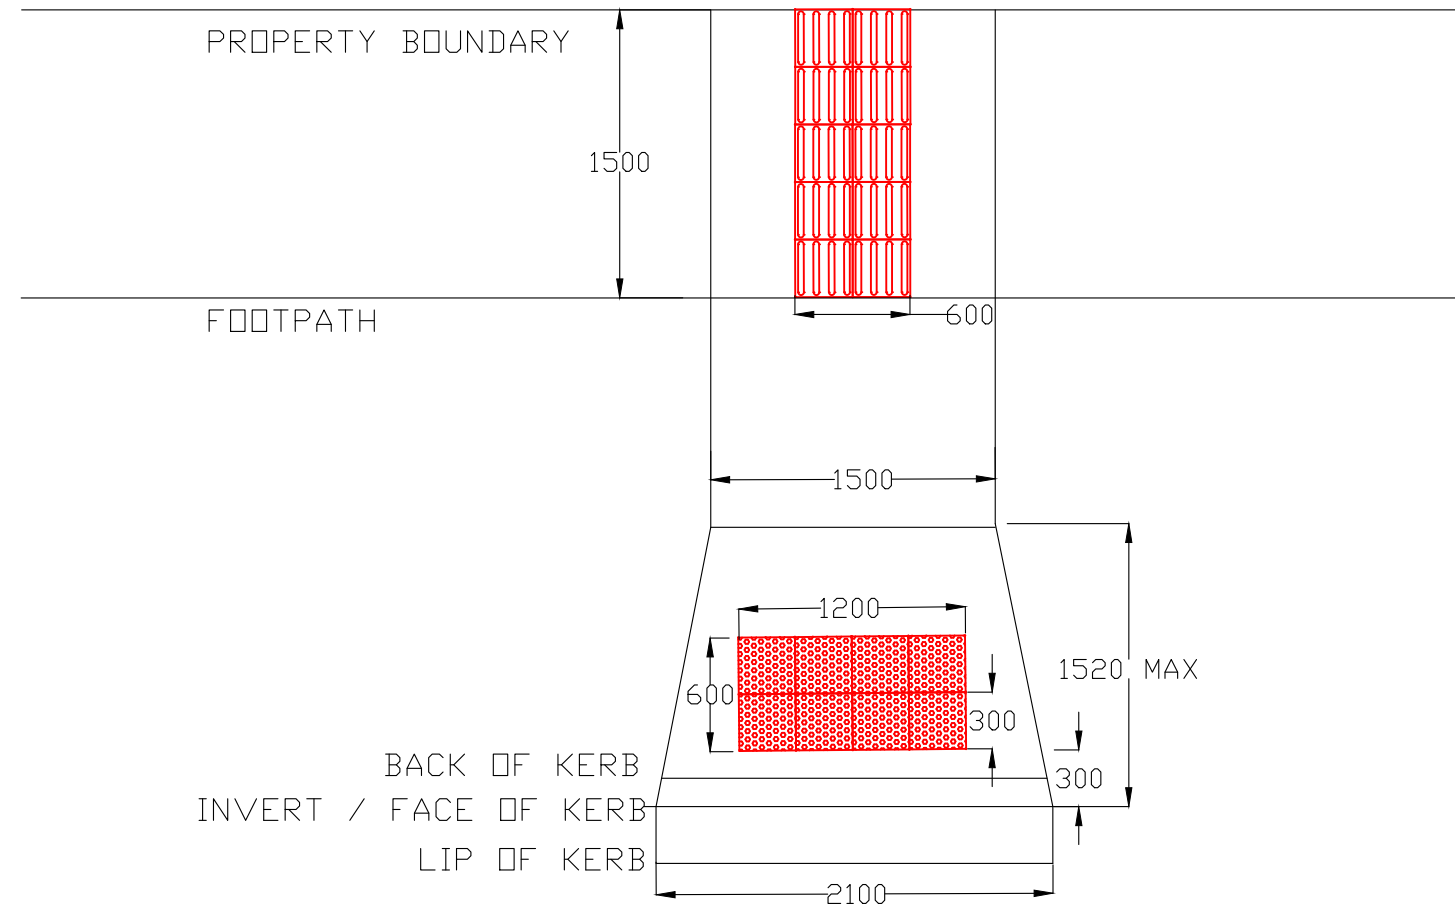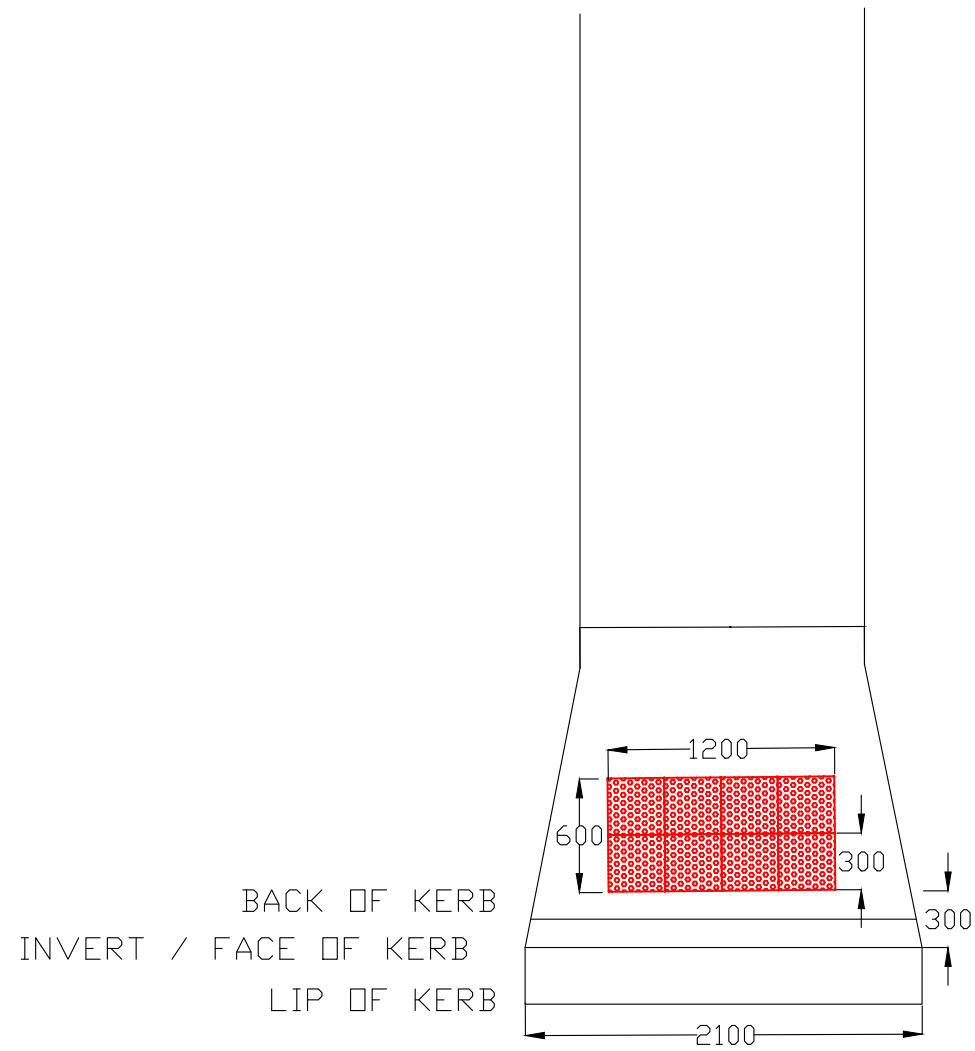

TYPICAL METHOD FOR PRAM CROSSINGS AND TGSI INSTALLATION

Rev	Amendments	By	Approved	Date	45 Princes Highway Werribee VIC 3030 Australia Tel: (03) 9742 0777 Fax: (03) 9741 6237		Survey Datum: NA	Pedestrian Footpath Harper Street Preliminary Design	
					 wyndhamcity <i>city.coast.country</i>	Surveyed: NA	Date: NA		
						Designed: U.PAUDEL	Date: 16_09_2021		
					Drawn: U.PAUDEL	Date: 16_09_2021	Sheet No: 2 of 2		Obj No:
A	ISSUED FOR			__/__/__	City Transport	Approved:	Date:	Drawing No: NA	Rev: A