


**WARNING**  
 ALL SERVICES SHOWN ON THIS DRAWING ARE APPROXIMATE ONLY AND EXACT LOCATION IS TO BE CONFIRMED ON SITE BY CONTRACTOR PRIOR TO COMMENCEMENT OF ANY WORKS.

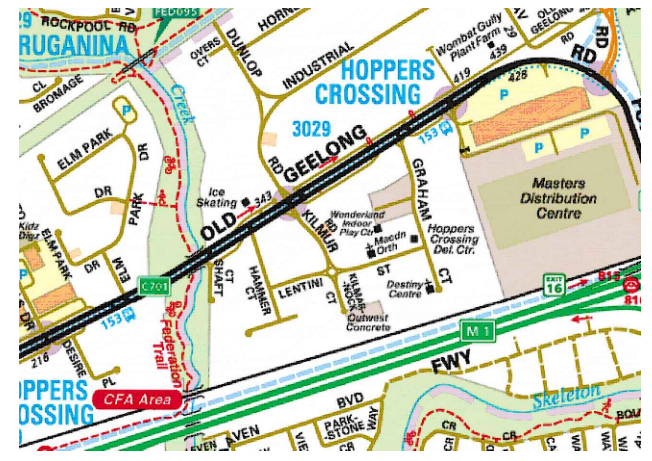

**Notes**

1. Construct 1.5m footpath as per WCC SD 2-1
2. Provide construction joints, expansion joints and crack control joints as per WCC SD 2-4
3. Incorporate pits as per WCC SD 2-5
4. Construct pram crossings as per WCC SD 3-1

**Design**

LEGEND	
	REMOVE EXISTING FOOTPATH
	PROPOSED FOOTPATH
	EXISTING FOOTPATH
	SEPARATE PROJECT PROPOSED FOOTPATH
	EXISTING TREE/VEGETATION

Drawing name: C:\Users\DBATTO-1\AppData\Local\Temp\AcPublish\_58756\Shaft Court.dwg (22 Sep. 2021)

Rev	Amendments	By	Approved	Date
	Notes and amendments from arborist report added	DB		
A	ISSUED FOR			///



45 Princes Highway  
 Werrbee VIC 3030  
 Australia  
 Tel: (03) 9742 0777  
 Fax: (03) 9741 6237

Survey Datum: NA  
 Surveyed: NA Date: NA  
 Designed: D.BATTOCCHIO Date: 22\_09\_2021  
 Drawn: D.BATTOCCHIO Date: 22\_09\_2021  
 Approved: Date:


City Transport

<b>Pedestrian Footpath Shaft Court</b>	
Preliminary Design	
Sheet No: 1 of 2	Obj No:
Drawing No: <span style="color: green;">NA</span>	Rev: <span style="color: red;">A</span>

Drawing name: C:\Users\DBATTO-1\AppData\Local\Temp\AcPublish\_58756\Shaft Court.dwg (22 Sep, 2021)

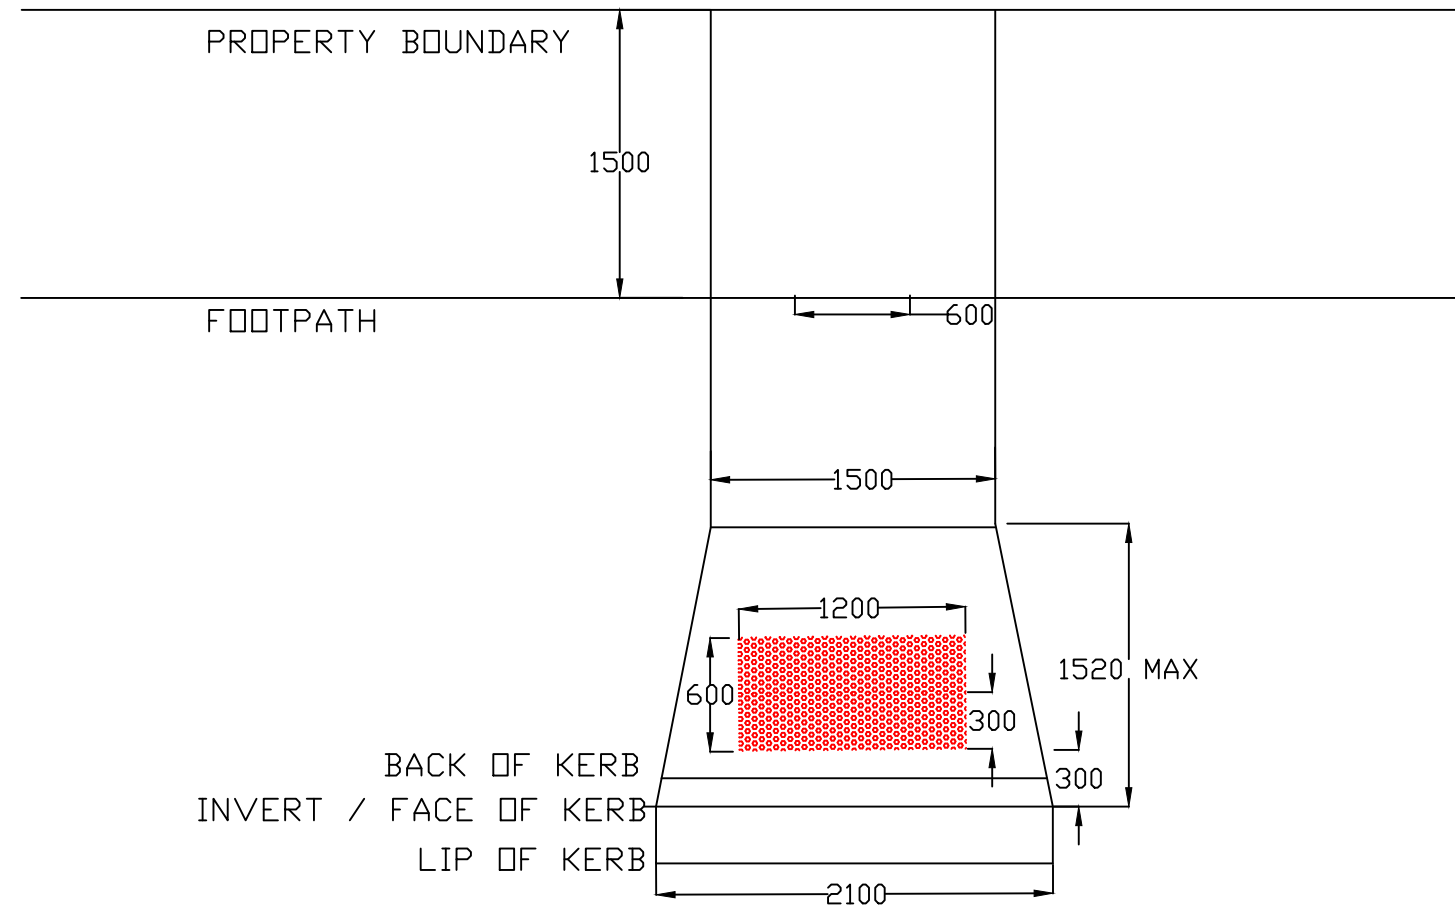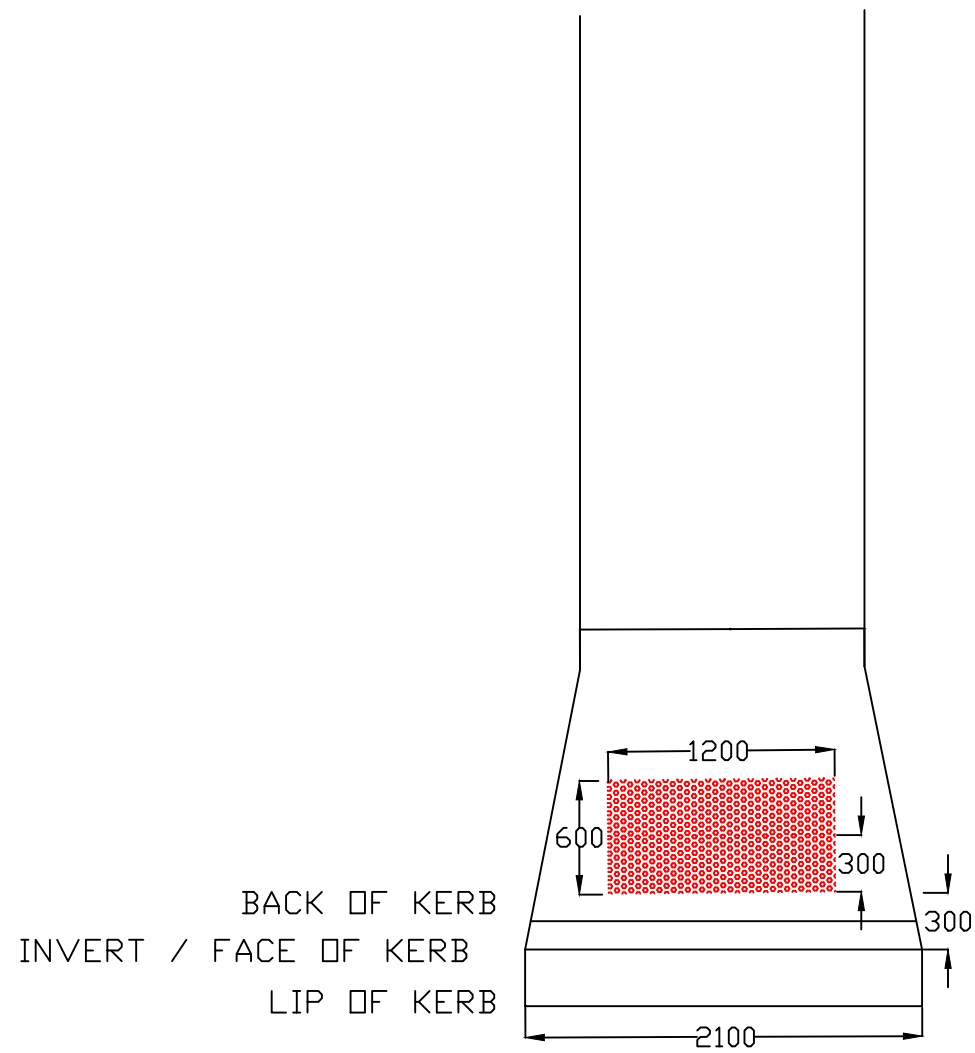

**TYPICAL METHOD FOR PRAM CROSSINGS AND TGSi INSTALLATION**

Rev	Amendments	By	Approved	Date	45 Princes Highway Werribee VIC 3030 Australia Tel: (03) 9742 0777 Fax: (03) 9741 6237		Survey Datum: NA	Pedestrian Footpath Shaft Court Preliminary Design		
					 City Transport	45 Princes Highway Werribee VIC 3030 Australia Tel: (03) 9742 0777 Fax: (03) 9741 6237	Surveyed: NA	Date: NA	Sheet No: 2 of 2	Obj No:
								Designed: D.BATTOCCHIO		
							Drawn: D.BATTOCCHIO	Date: 22_09_2021	Drawing No: NA	Rev: A
A	ISSUED FOR			///			Approved:	Date:		