




Survey Datum: NA Surveyed: NA Date: NA Designed: U.PAUDEL Date: 18_10_2021 Drawn: U.PAUDEL Date: 18_10_2021 Approved: Date:

Pedestrian Footpath Hampstead Drive Preliminary Design Sheet No: 1 of 7 Obj No:

Rev: A

Drawing No: NA

DIAL BEFORE
YOU DIG ALL SERVICES SHOWN ON THIS DRAWING ARE APPROXIMATE ONLY AND EXACT LOCATION IS TO BE CONFIRMED ON SITE BY CONTRACTOR

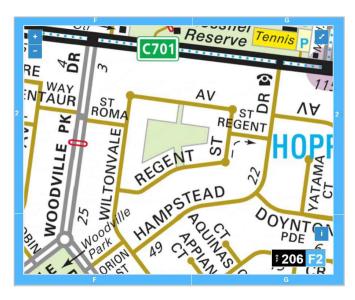


WARNING

Notes

- 1. Construct 1.5m footpath as per WCC SD 2-1
- 2. Provide construction joints, expansion joins and crack control joints as per WCC SD 2-4
- 3. Incorporate pits as per WCC SD 2-5
- 4. Construct pram crossings as per WCC SD


Design

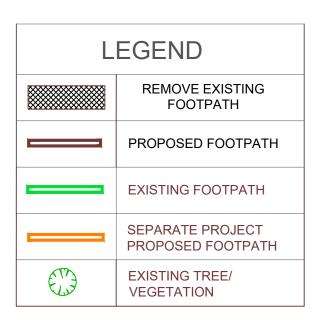

Rev Amendments

ISSUED FOR



 

Rev Amendments

A ISSUED FOR



WARNING


ALL SERVICES SHOWN ON THIS DRAWING ARE
APPROXIMATE ONLY AND EXACT LOCATION IS
TO BE CONFIRMED ON SITE BY CONTRACTOR
PRIOR TO COMMENCEMENT OF ANY WORKS.

Notes

- 1. Construct 1.5m footpath as per WCC SD 2-1
- 2. Provide construction joints, expansion joins and crack control joints as per WCC SD 2-4
- 3. Incorporate pits as per WCC SD 2-5

VOU DIG www.1100.com.au

4. Construct pram crossings as per WCC SD 3-1

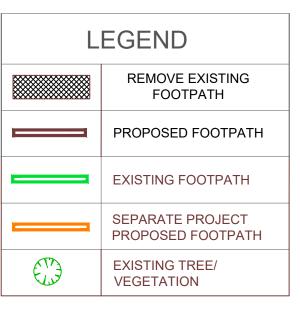

rinces Highway ribee VIC 3030 Australia (03) 9742 0777	Survey Datum: NA		Pedestrian Footpath	า		
	Surveyed: NA	Date: NA	Hampstead Drive			
	Designed: U.PAUDEL	Date: 18_10_2021	Preliminary Design			
(03) 9741 6237	Drawn: U.PAUDEL	Date: 18_10_2021	Sheet No: 2 of 7 Ob	bj No:		
	Approved:	Date:	Drawing No: NA		Rev:	Α

Continued on Sheet 2 HAMPSTEAD DRIVE 26 DOYNTON BARADE SCALE 1:500 AT A3 SIZE Continued on Sheet 4




WARNING


ALL SERVICES SHOWN ON THIS DRAWING ARE
APPROXIMATE ONLY AND EXACT LOCATION IS
TO BE CONFIRMED ON SITE BY CONTRACTOR
PRIOR TO COMMENCEMENT OF ANY WORKS.


Notes

- 1. Construct 1.5m footpath as per WCC SD 2-1
- 2. Provide construction joints, expansion joins and crack control joints as per WCC SD 2-4
- 3. Incorporate pits as per WCC SD 2-54. Construct pram crossings as per WCC SD 3-1

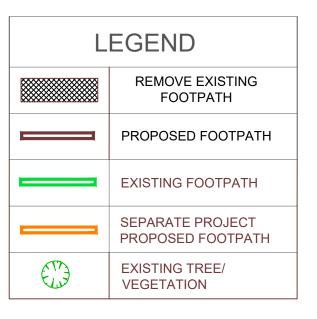

Ė											
Ēng	Rev	Amendments	Ву	Approved Date	\	45 Princes Highway	Survey Datum: NA		Pedestrian Footpath		
Ξ						/	Surveyed: NA	Date: NA	Hampstead Driv	1	
ame					wyndhamcity	101. (00) 3142 0111	Designed: U.PAUDEL	Date: 18_10_2021	Preliminary Design		
ing r					city. coast. country	Fax: (03) 9741 6237	Drawn: U.PAUDEL	Date: 18_10_2021	Sheet No: 3 of 7	Obj No:	
Draw	Α	ISSUED FOR			City Transport		Approved:	Date:	Drawing No: NA	Rev: A	

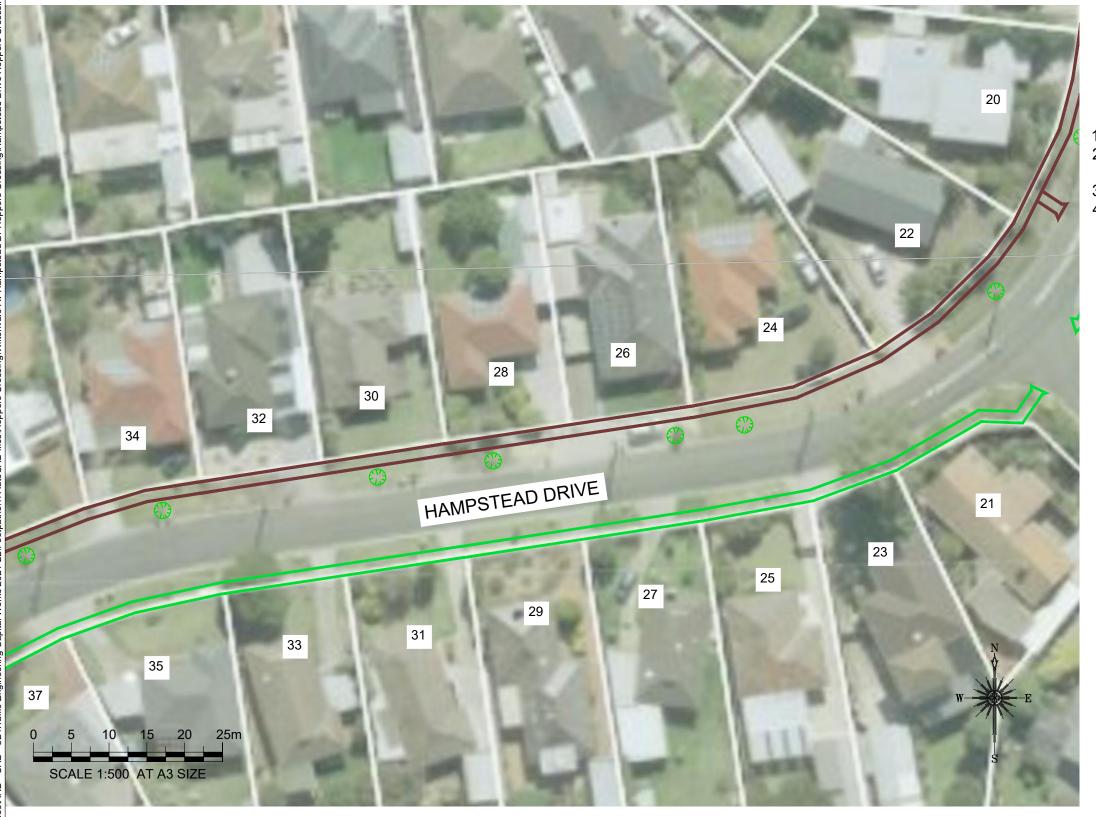

 

Rev Amendments

A ISSUED FOR



Survey Datum: NA Surveyed: NA Date: NA Date: 18_10_2021 Designed: U.PAUDEL Drawn: U.PAUDEL Date: 18_10_2021 Sheet No: 4 of 7 Drawing No: NA

Date:

Approved:

Pedestrian Footpath Hampstead Drive Preliminary Design Obj No:


Rev: A

VOU DIG www.1100.com.au

WARNING ALL SERVICES SHOWN ON THIS DRAWING ARE APPROXIMATE ONLY AND EXACT LOCATION IS TO BE CONFIRMED ON SITE BY CONTRACTOR PRIOR TO COMMENCEMENT OF ANY WORKS.

Notes

- 1. Construct 1.5m footpath as per WCC SD 2-1
- 2. Provide construction joints, expansion joins and crack control joints as per WCC SD 2-4
- 3. Incorporate pits as per WCC SD 2-5
- 4. Construct pram crossings as per WCC SD 3-1

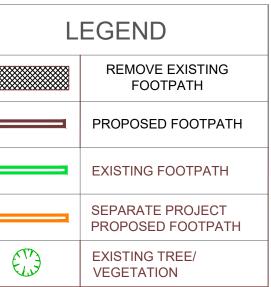




WARNING

ALL SERVICES SHOWN ON THIS DRAWING ARE APPROXIMATE ONLY AND EXACT LOCATION IS TO BE CONFIRMED ON SITE BY CONTRACTOR PRIOR TO COMMENCEMENT OF ANY WORKS.

Notes

- 1. Construct 1.5m footpath as per WCC SD 2-1
- 2. Provide construction joints, expansion joins and crack control joints as per WCC SD 2-4
- 3. Incorporate pits as per WCC SD 2-5
- 4. Construct pram crossings as per WCC SD 3-1

Design

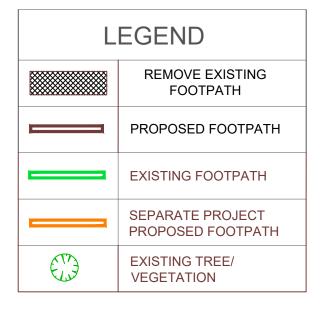

=						
2	Rev	Amendments	Ву	Approved	Date	
2						
<u>i</u>						
g						wyı
<u>_</u>						
2						_
5	Α	ISSUED FOR			_/_/ _	



y)	Survey Datum: NA		
)	Surveyed: NA	Date: NA	
7	Designed: U.PAUDEL	Date: 18_10_2021	
1	Drawn: U.PAUDEL	Date: 18_10_2021	5
	Approved:	Date:	

Pedestrian Footpath
Hampstead Drive
Preliminary Design

Sheet No: 5 of 7 Obj No:

Drawing No: NA Rev: A



A ISSUED FOR


City Transport




ALL SERVICES SHOWN ON THIS DRAWING ARE APPROXIMATE ONLY AND EXACT LOCATION IS TO BE CONFIRMED ON SITE BY CONTRACTOR PRIOR TO COMMENCEMENT OF ANY WORKS.

Notes

- 1. Construct 1.5m footpath as per WCC SD 2-1
- 2. Provide construction joints, expansion joins and crack control joints as per WCC SD 2-4
- 3. Incorporate pits as per WCC SD 2-5
- 4. Construct pram crossings as per WCC SD 3-1

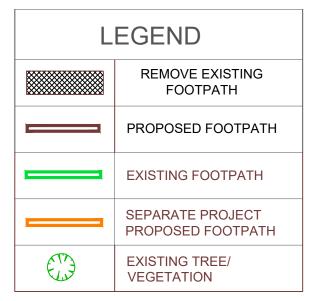

Princes Highway erribee VIC 3030	Survey Datum: NA		Pedestrian Footpath				
	Surveyed: NA	Date: NA	Hampstead Drive				
Australia I: (03) 9742 0777	Designed: U.PAUDEL	Date: 18_10_2021	Preliminary Design				
c: (03) 9741 6237	Drawn: U.PAUDEL	Date: 18_10_2021	Sheet No: 6 of 7	Obj No:			
	Approved:	Date:	Drawing No: NA		Rev:	Α	

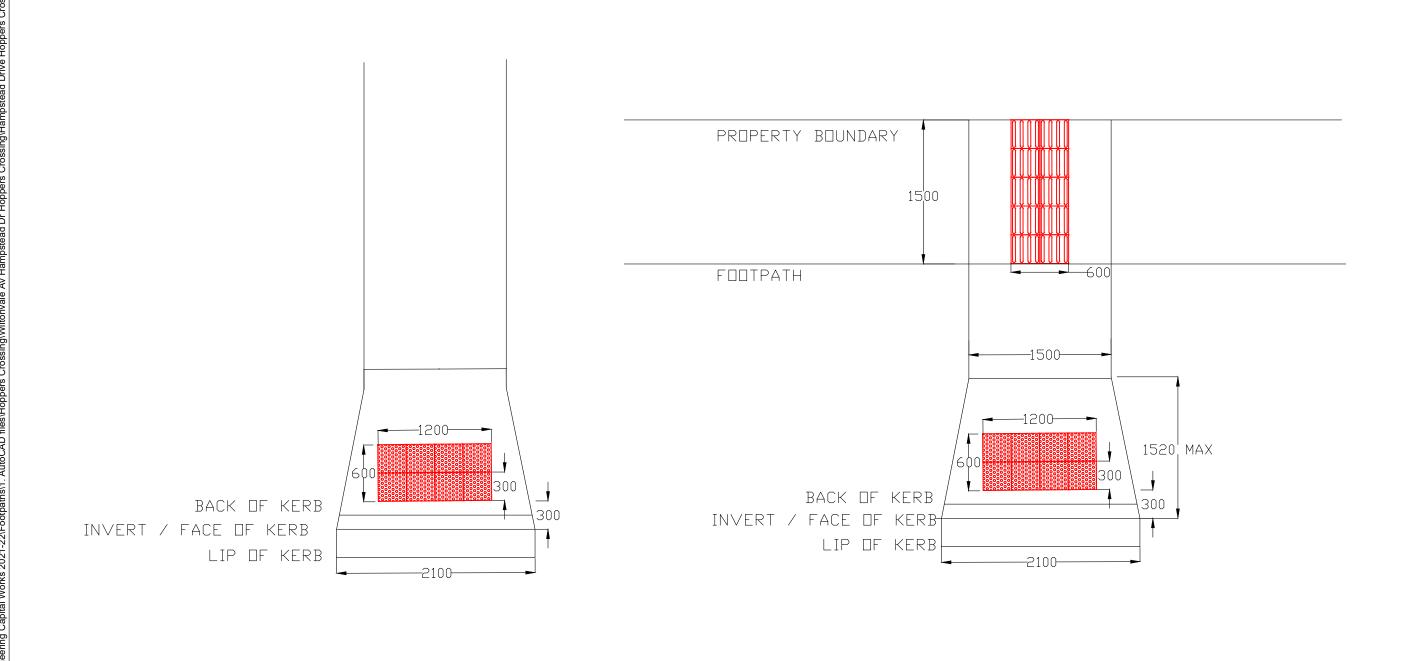

TYPICAL METHOD FOR PRAM CROSSINGS AND TGSI INSTALLATION

Rev	Amendments	Approved	Date	\	5 Princes Highway	Survey Datum: NA		Pedestrian Fo	ootpath
 X				v	Verribee VIC 3030	Surveyed: NA	Date: NA	Hampstead	•
nam				wyndhamcity	el. (03) 9142 0111	Designed: U.PAUDEL	Date: 18_10_2021	Preliminary Do	esign
ing				city. coast. country	ax: (03) 9741 6237	Drawn: U.PAUDEL	Date: 18_10_2021	Sheet No: 7 of 7	Obj No:
Draw	ISSUED FOR		_/_/ _	City Transport		Approved:	Date:	Drawing No: NA	Rev: A