
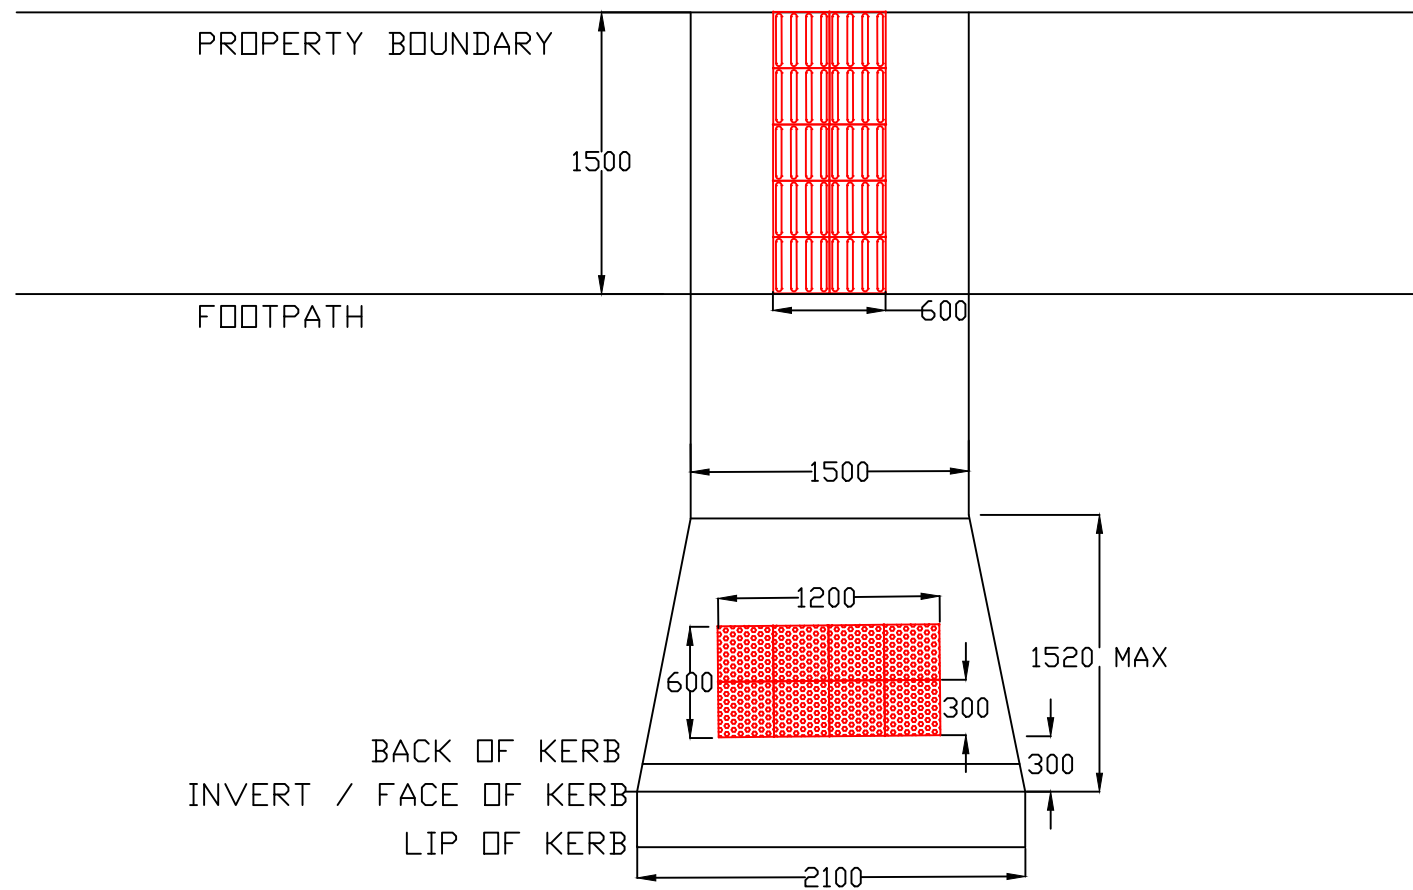


Drawing name: C:\Users\DBATTO-1\AppData\Local\Temp\AcPublish_14184\Elm Court Wyndham Vale.dwg (06 Dec, 2021)

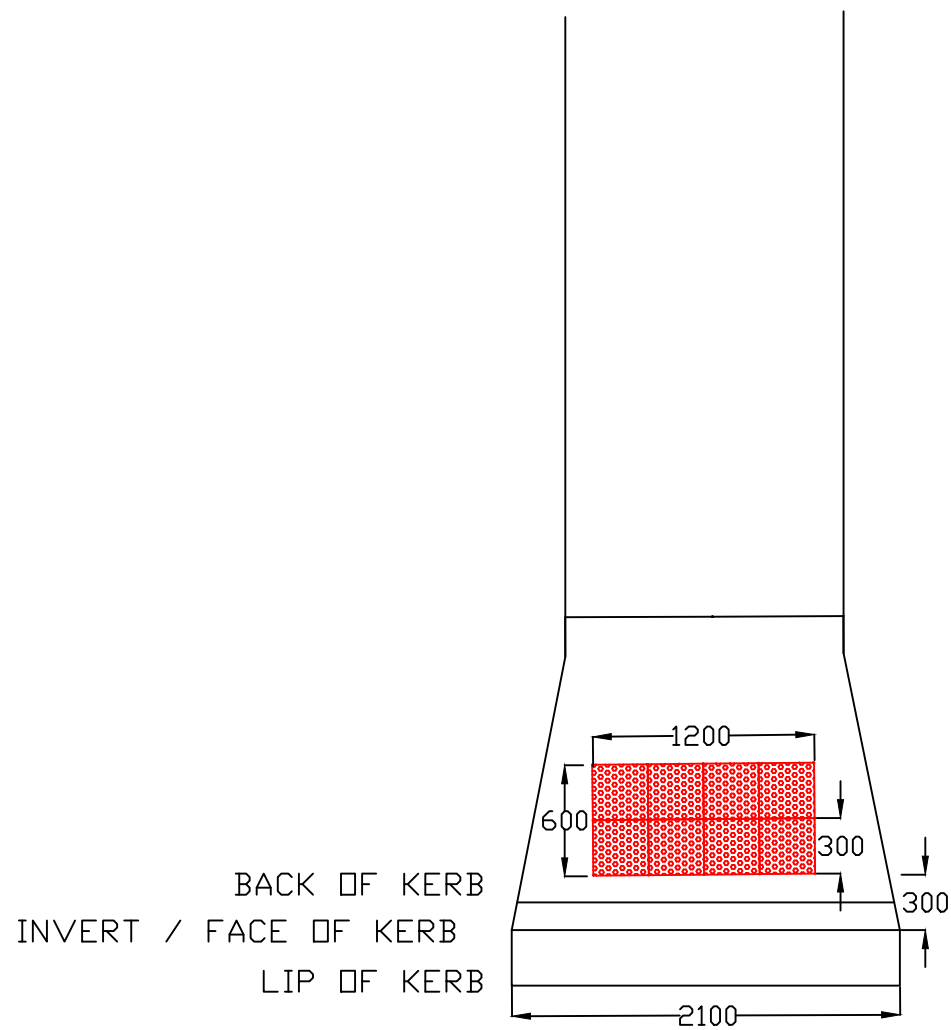

TYPICAL METHOD FOR PRAM CROSSINGS AND TGSi INSTALLATION

Rev	Amendments	By	Approved	Date	Survey Datum: NA		Pedestrian Footpath OAKTREE AVENUE AND ELM COURT Preliminary Design		
					45 Princes Highway Werribee VIC 3030 Australia Tel: (03) 9742 0777 Fax: (03) 9741 6237	Surveyed: NA	Date: NA	Sheet No: 2 of 2	Obj No:
					wyndhamcity city.coast.country	Designed: U.PAUDEL	Date: 6_12_2021		
					City Transport	Drawn: U.PAUDEL	Date: 6_12_2021	Drawing No: NA	Rev: A
A	ISSUED FOR			///		Approved:	Date:		