



Street name	WEDGE ST NORTH
Melways Ref.	205 H8
Sheet size/scale	A3 1:1000

These works are being completed by City Transport as part of Wyndham City Council's capital work program and in line with our active transport strategy

Designed by	MALHAR JOSHI
Date	1-Mar-22
Arb report add	ed No
Date added	1-Mar-22
Sheet No.	1 of 3

	Design legend		orthograph Trees o	ınd vege	tation
***************************************	Remove existing footpath	of bild	Electricity pit		Telstra
	New proposed footpath	⋄	pit		pit
	Existing footpath	_ &	Storm water pit	~ \>	Fire hydrant
	Separate project		water pit	@< <u>/</u>	hydrant





Street name	WEDGE ST NORTH
Melways Ref.	205 H8
Sheet size/scale	A3 1:1000

These works are being completed by City Transport as part of Wyndham City Council's capital work program and in line with our active transport strategy

Designed by	MALHAR JOSHI
Date	1-Mar-22
Arb report add	ed No
Date added	1-Mar-22
Sheet No.	1 of 3

	Design legend		orthograph Trees o	and vege	tation
***************************************	Remove existing footpath	0,01	Electricity pit		Telstra pit
	New proposed footpath	⋄	pit		pit
	Existing footpath	_ &	Storm water pit		Fire hydrant
	Separate project	_%	water pit	७५\	hydrant






SCALE 1:250 AT A3 SIZE

Street name	WEDGE ST NORTH
Melways Ref.	205 H8
Sheet size/scale	A3 1:1000

These works are being completed by City Transport as part of Wyndham City Council's capital work program and in line with our active transport strategy

Designed by	MALHAR JOSHI
Date	1-Mar-22
Arb report add	ed No
Date added	1-Mar-22
Sheet No.	2 of 3

	Design legend		orthograph Trees o	ınd vege	tation
***************************************	Remove existing footpath	2.PT	Electricity pit		Telstra
	New proposed footpath	\ \\ \\ \	pit		pit
	Existing footpath	_ &	Storm water pit		Fire
	Separate project		water pit		hydrant

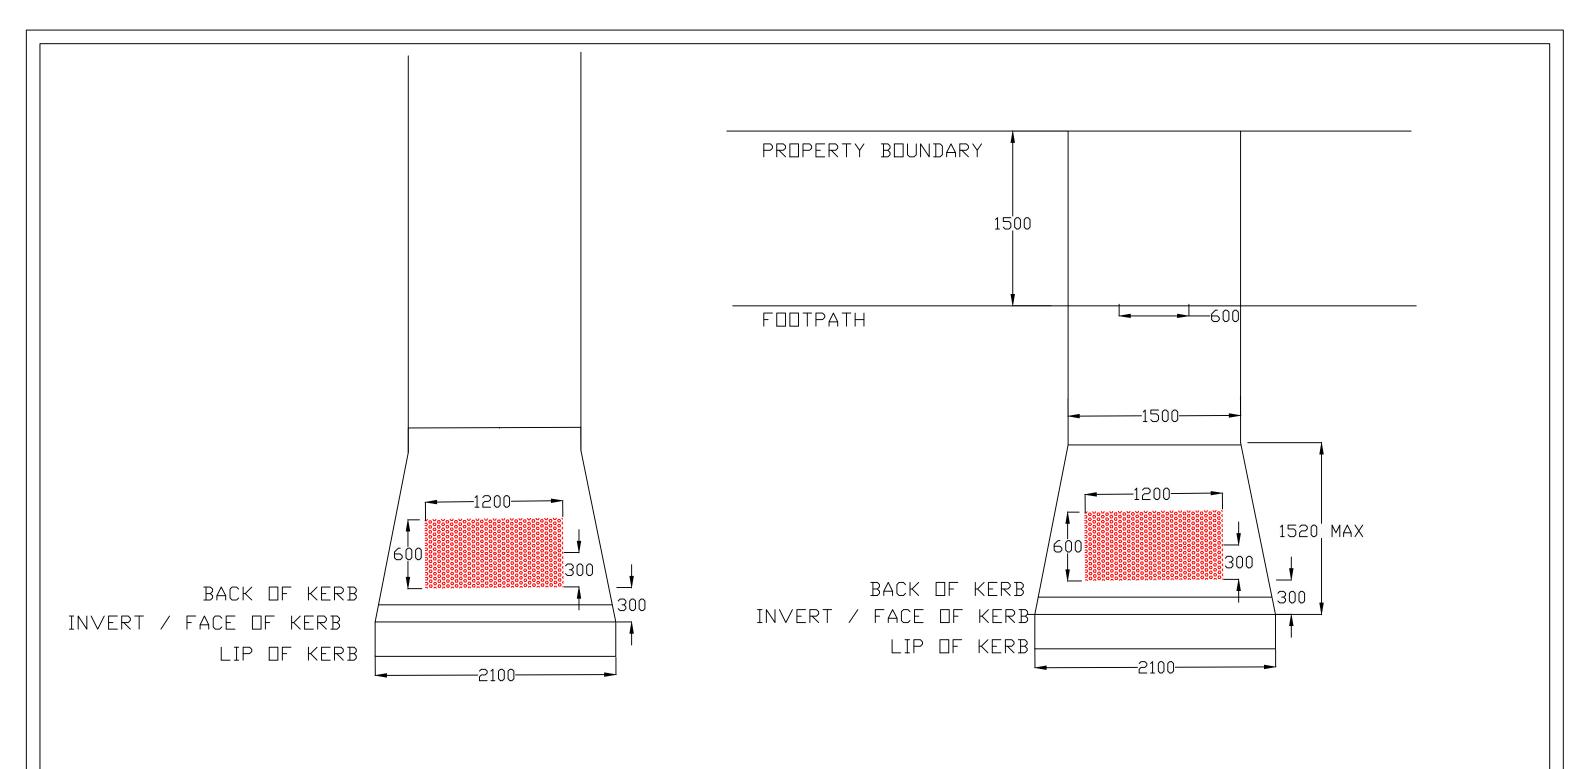

TYPICAL METHOD FOR PRAM CROSSINGS AND TGSI INSTALLATION



Street name	WEDGE ST NORTH
Melways Ref.	205 H8
Sheet size/scale	A3
These works are being com	pleted by City Transport as

These works are being completed by Ci	ty Transport as
part of Wyndham City Council's capital and in line with our active transport st	

Designed	MALHAR JOSHI
Date	1-Mar-22
Arb report	No
Date	1-Mar-22
Sheet No.	3 of 3

Design legend	💮 🎇 Trees and vegetation
Remove existing footpath	Electricity Telstra pit
New proposed footpath	pit ¬v pit
Existing footpath	Storm Fire water pit o< hydrant
Separate project	ー分 water pit ©ぐ hydrant