




Drawing name: M:\Engineering Services\ARD - CAD - 3D\Traffic Engineering Capital Works 2021-22\Footpaths\1. AutoCAD files\Hoppers Crossing\Cambridge precinct\Nitaya Street.dwg (14 Jul, 2022)




- NOTES:**
1. CONSTRUCT 1.5M FOOTPATH AS PER WCC SD 2-1.
 2. PROVIDE CONSTRUCTION JOINTS, EXPANSION JOINTS AND CRACK CONTROL JOINTS AS PER WCC SD 2-4.
 3. INCORPORATE PITS AS PER WCC SD 2-5.
 4. PROVIDE PRAM CROSSINGS AS PER WCC SD 3-1.

FOR CONTINUATION REFER TO SHEET 2

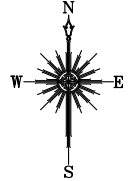 City Transport	45 Princes Highway Werribee VIC 3030 Australia Tel: (03) 9742 0777 Fax: (03) 9741 6237	ACTIVE TRANSPORT PROGRAM PEDESTRIAN FOOTPATH NITAYA STREET	Survey Datum: NA Surveyed: NA Designed: U.PAUDEL Arborist report added: Approved:	Date: Date: 14_07_2022 Date: Date:	Design legend Existing Footpath Proposed Footpath Separate Footpath Project Redundant Path Trees and vegetation Electricity pit Storm water pit Telstra pit Fire hydrant	 Melways reference: 202 B11 Scale: 1:500 Sheet Size: A3	
	Sheet No: 1 of 1 Drawing No: NA	Obj No: Rev: A	Date: Date:	Date: Date:	Date: Date:	WARNING ALL SERVICES SHOWN ON THIS DRAWING ARE APPROXIMATE ONLY AND EXACT LOCATION IS TO BE CONFIRMED ON SITE BY CONTRACTOR PRIOR TO COMMENCEMENT OF ANY WORKS.	

FOR CONTINUATION REFER TO SHEET 1

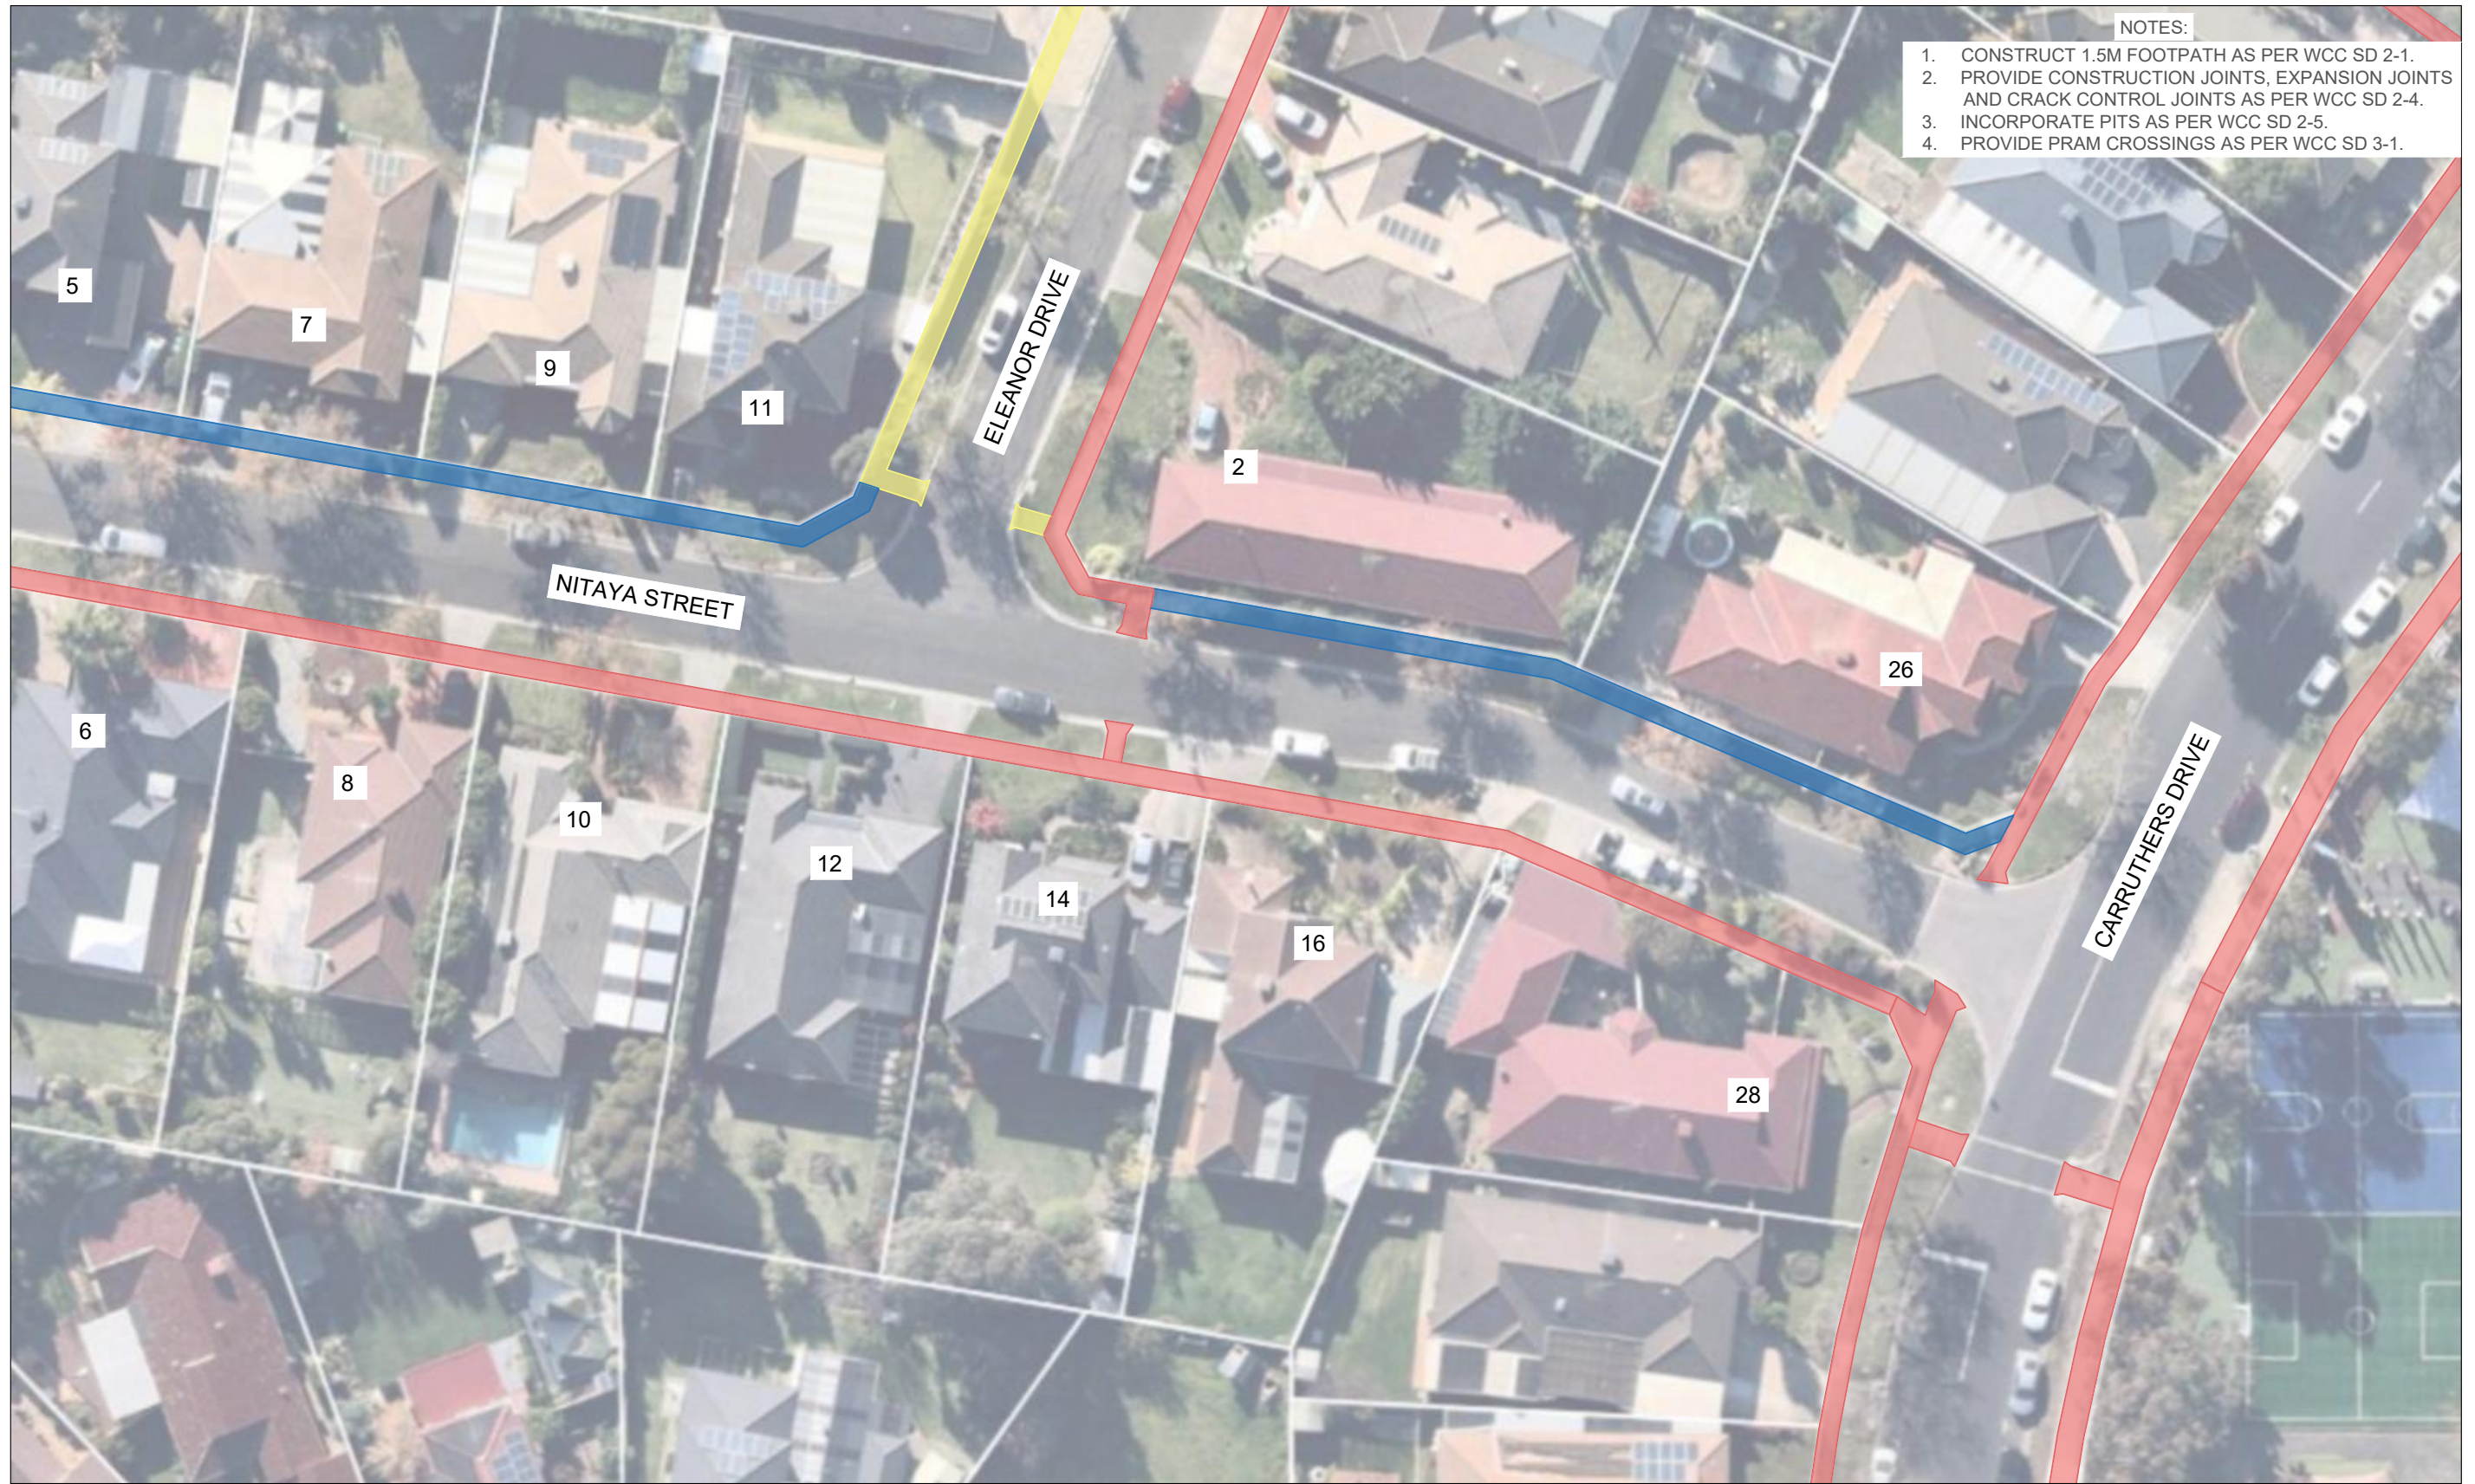

- NOTES:
1. CONSTRUCT 1.5M FOOTPATH AS PER WCC SD 2-1.
 2. PROVIDE CONSTRUCTION JOINTS, EXPANSION JOINTS AND CRACK CONTROL JOINTS AS PER WCC SD 2-4.
 3. INCORPORATE PITS AS PER WCC SD 2-5.
 4. PROVIDE PRAM CROSSINGS AS PER WCC SD 3-1.

Drawing name: M:\Engineering Services\ARD - CAD - 3D\Traffic Engineering Capital Works 2021-22\Footpaths\1. AutoCAD files\Hoppers Crossing\Cambridge precinct\Nitaya Street.dwg (14 Jul, 2022)



45 Princes Highway
 Werribee VIC 3030
 Australia
 Tel: (03) 9742 0777
 Fax: (03) 9741 6237

City Transport

**ACTIVE TRANSPORT PROGRAM
 PEDESTRIAN FOOTPATH
 NITAYA STREET**

Sheet No: 2 of 2 Obj No:
 Drawing No: NA Rev: A

Survey Datum: NA	Date:
Surveyed: NA	Date: 14_07_2022
Designed: U.PAUDEL	Date:
Arborist report added:	Date:
Approved:	Date:

Design legend

	Existing Footpath		Electricity pit
	Proposed Footpath		Storm water pit
	Separate Footpath Project		Telstra pit
	Redundant Path		Fire hydrant
	Trees and vegetation		



WARNING
 ALL SERVICES SHOWN ON THIS DRAWING ARE APPROXIMATE ONLY AND EXACT LOCATION IS TO BE CONFIRMED ON SITE BY CONTRACTOR PRIOR TO COMMENCEMENT OF ANY WORKS.

Melways reference: 202 B11

Scale: 1:500 Sheet Size: A3

