


TARNEIT ROAD DUPLICATION

SAYERS ROAD TO LEAKES ROAD, TARNEIT

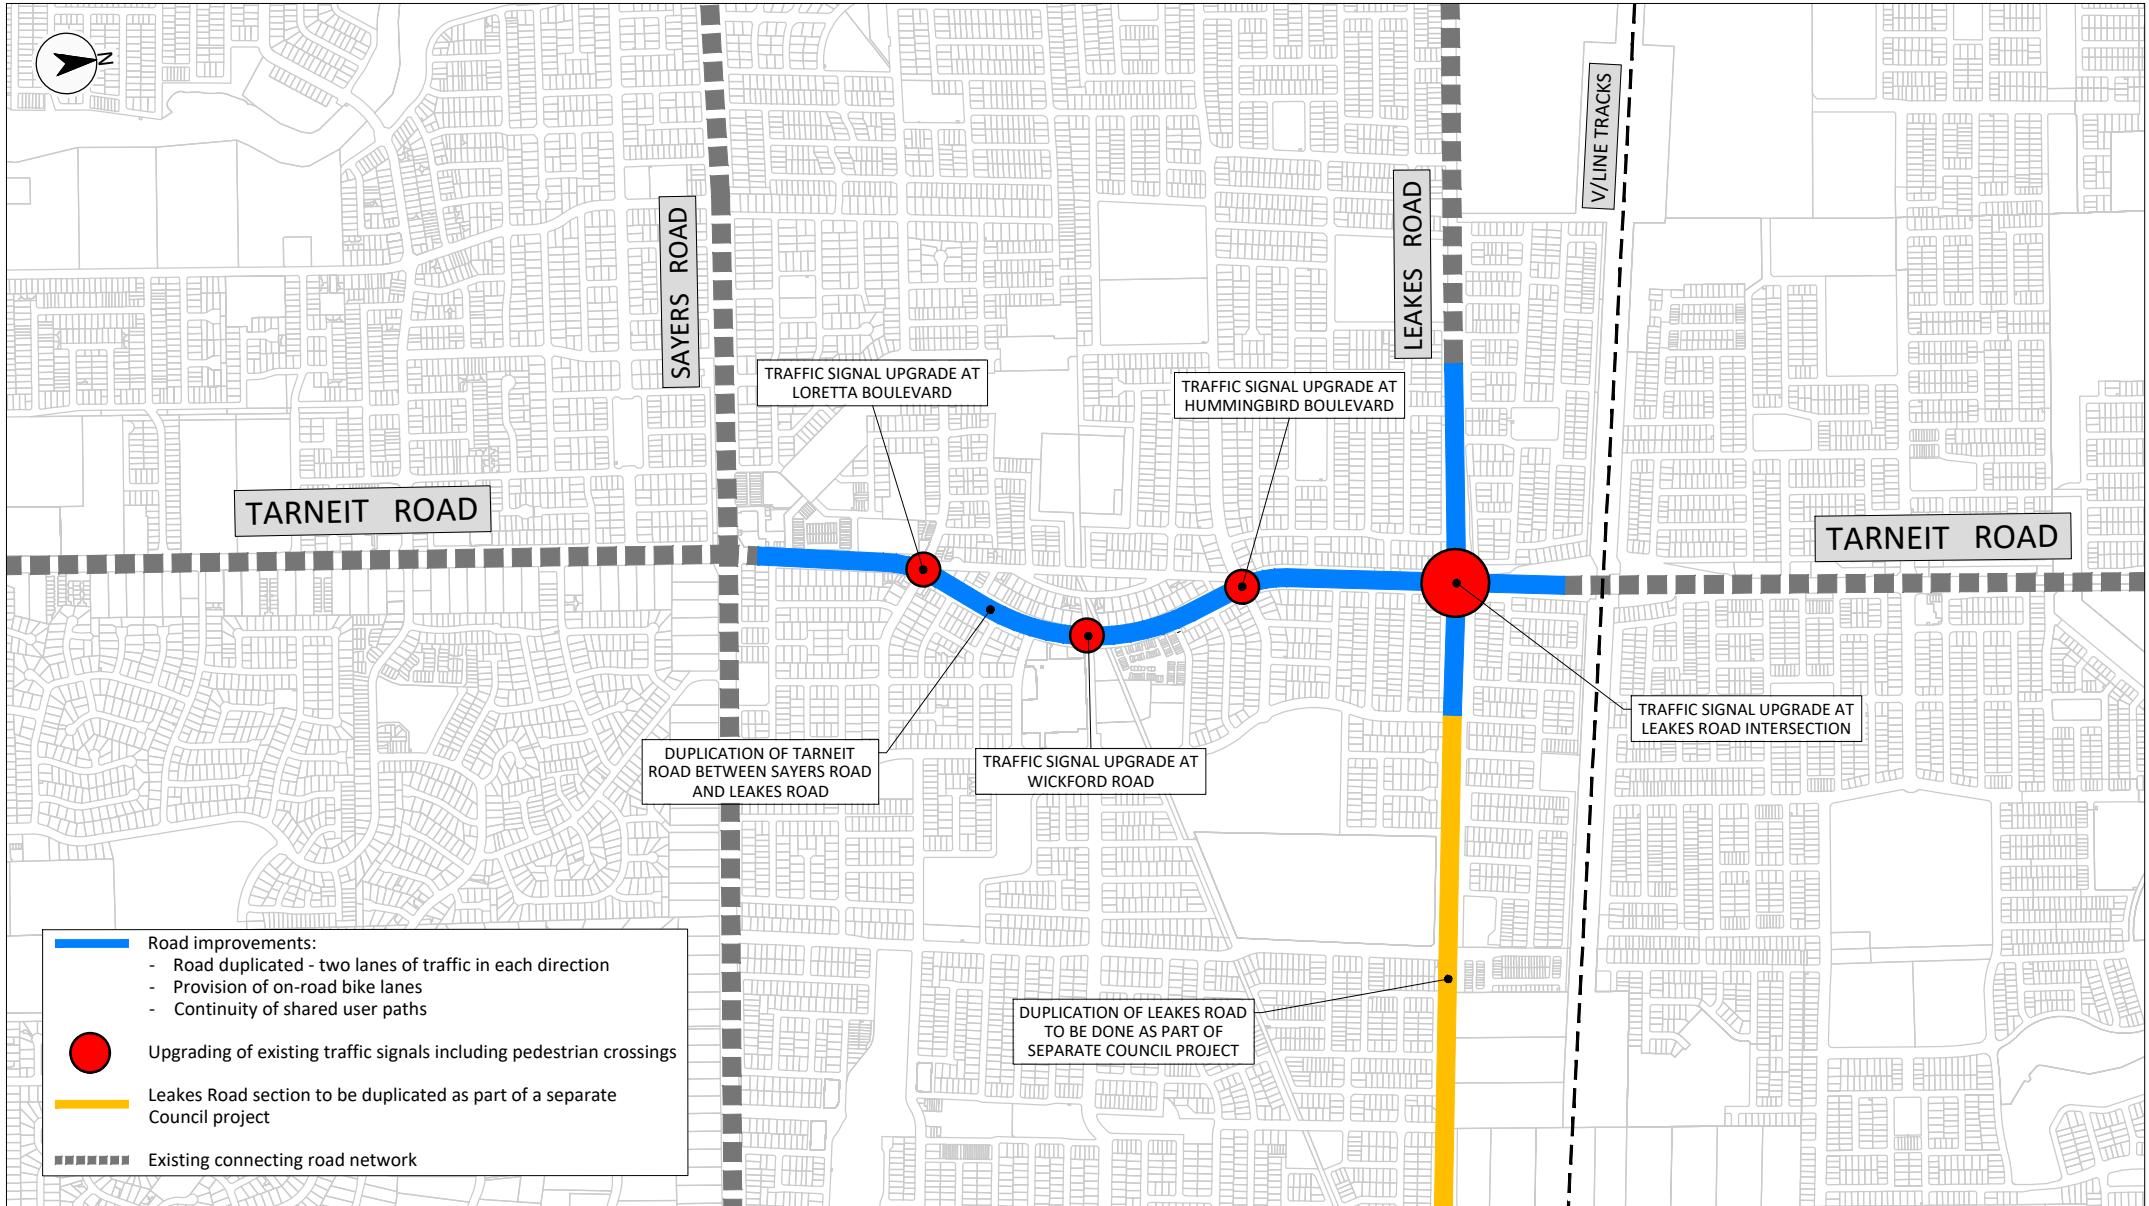

Published: April 2023

Note: This plan represents an overview only and is provided for public information

For more information on this project contact:
Simon Guch
1300 023 411
simon.guch@wyndham.vic.gov.au

To keep up to date with all of Wyndham's capital works projects visit:
www.wyndham.vic.gov.au/capitalworksdashboard

