







RECONSTRUCTION OF KRAMER STREET AND GILES COURT

Dobell Crescent to Nightingale Drive

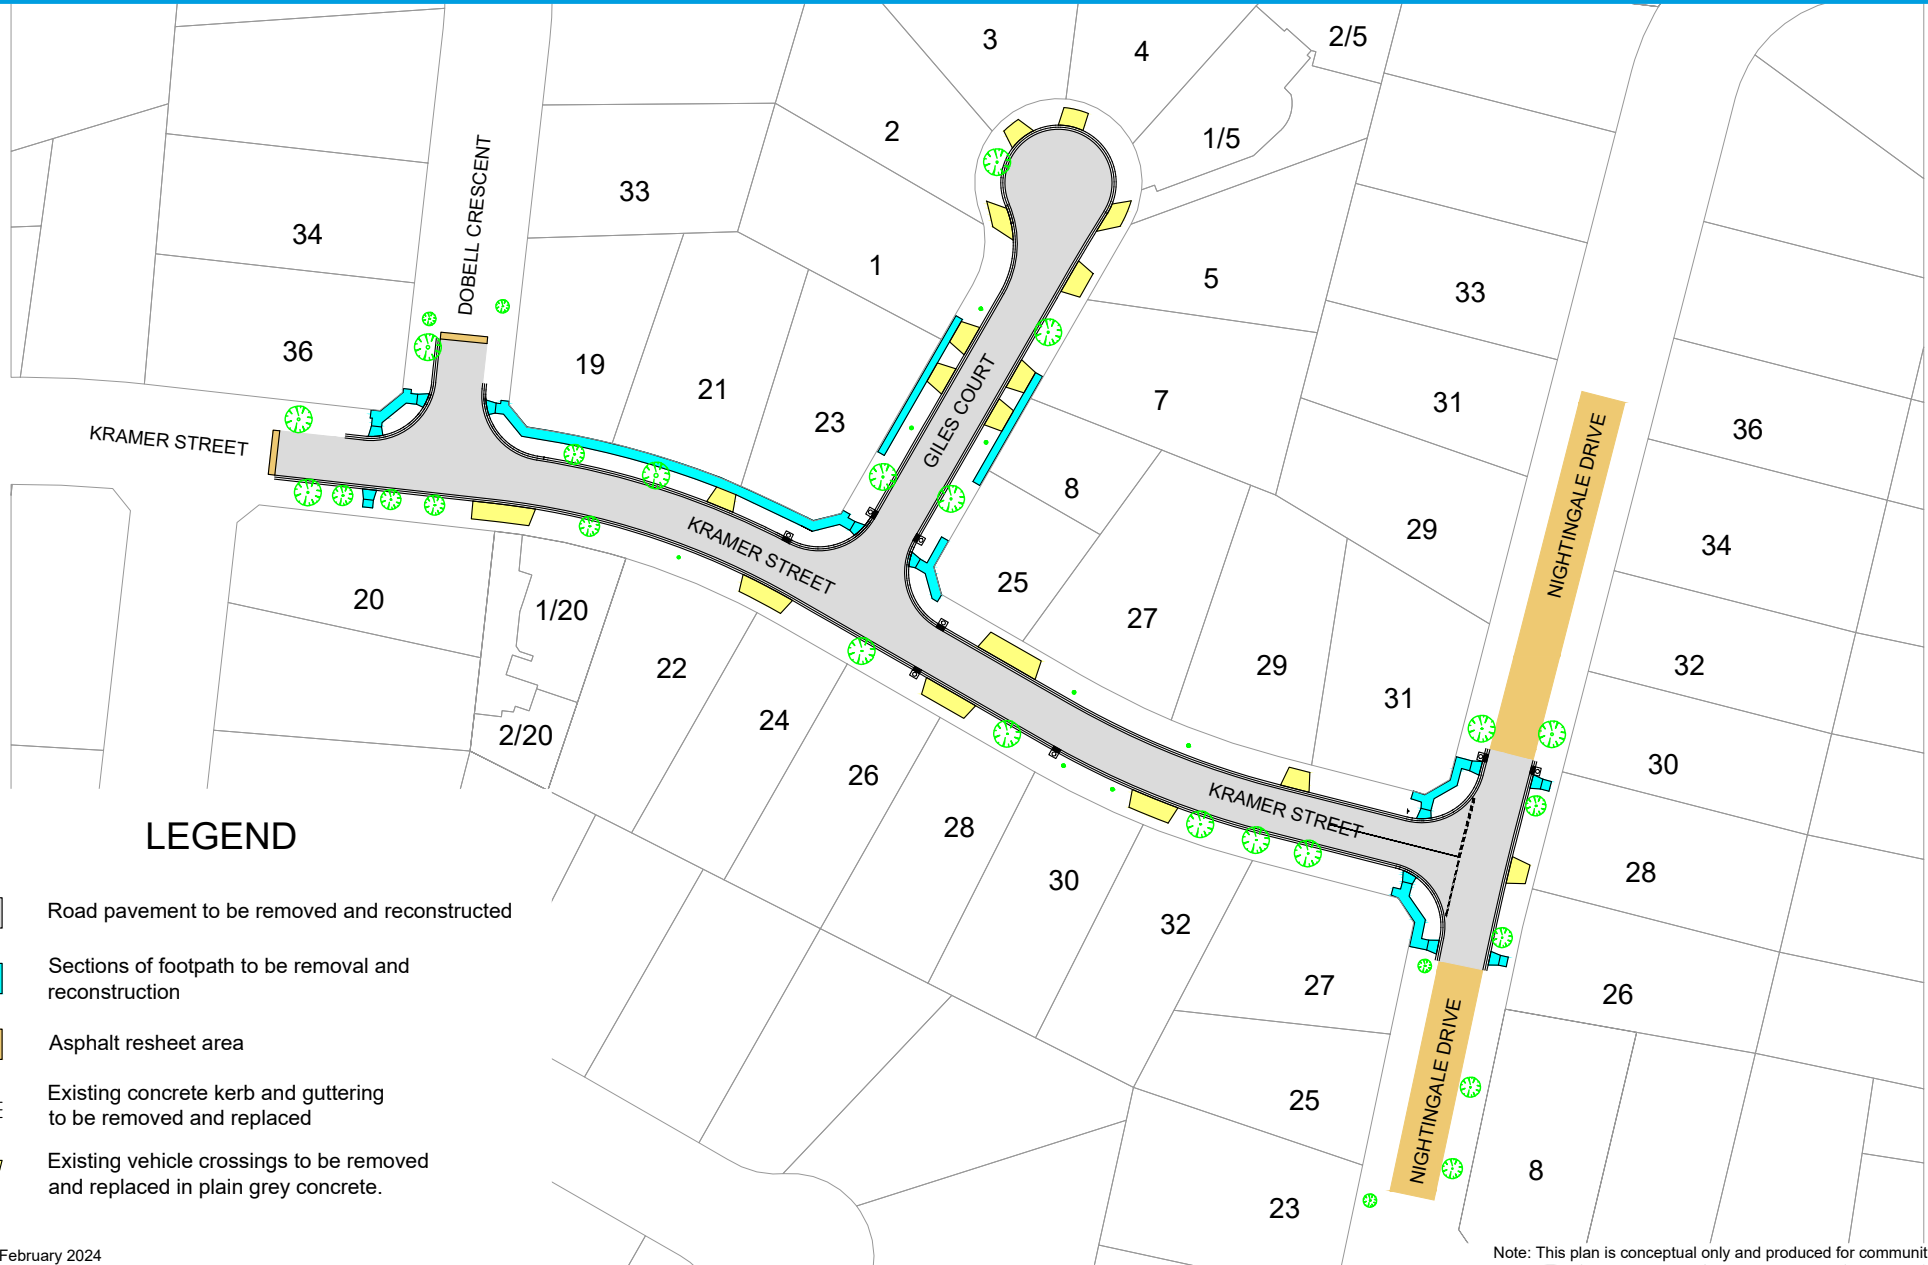

LEGEND

 -  Road pavement to be removed and reconstructed
-  Sections of footpath to be removal and reconstruction
-  Asphalt resheet area
-  Existing concrete kerb and guttering to be removed and replaced
-  Existing vehicle crossings to be removed and replaced in plain grey concrete.

Published: 14 February 2024

Note: This plan is conceptual only and produced for community consultation

For more information
on this project contact: Mark Oliver
(03) 8734 0281
Mark.Oliver@wyndham.vic.gov.au

To keep up to date with all of Wyndham's
capital works projects visit:
www.wyndham.vic.gov.au/capitalworksdashboard

