


RECONSTRUCTION OF WARRINGA CRESCENT

WOODVILLE PARK DRIVE (EAST) TO WARRENWOOD AVENUE, HOPPERS CROSSING

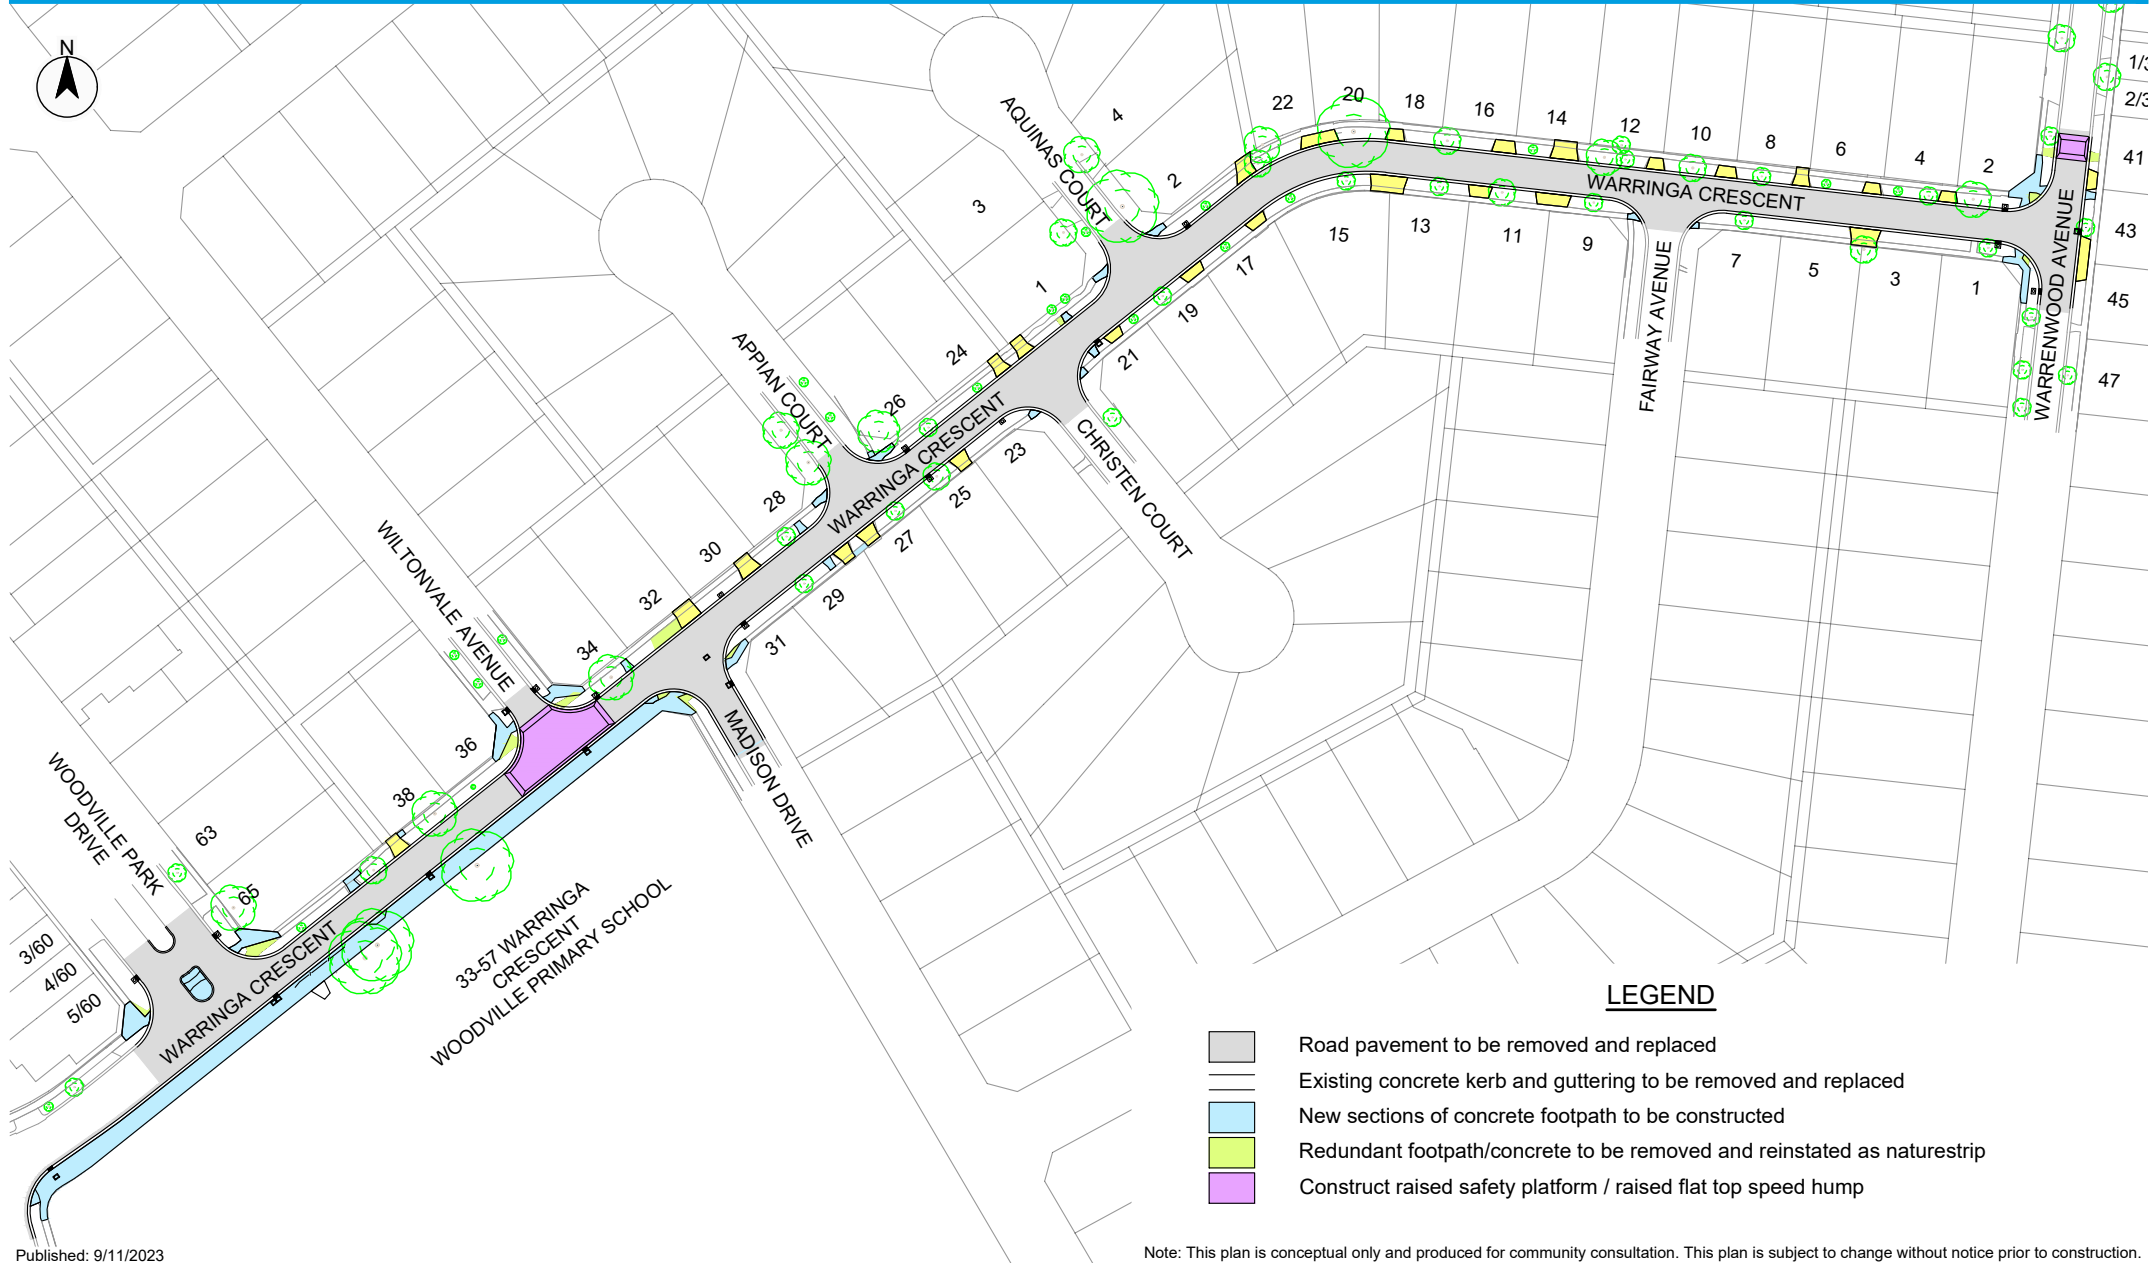

Published: 9/11/2023

Note: This plan is conceptual only and produced for community consultation. This plan is subject to change without notice prior to construction.

For more information
on this project contact: Mark Oliver
(03) 8734 0281
mark.oliver@wyndham.vic.gov.au

To keep up to date with all of Wyndham's
capital works projects visit:
www.wyndham.vic.gov.au/capitalworksdashboard