


Drawing name: C:\Users\mjoshi\OneDrive - Wyndham City Council\Desktop\Projects\New Designs\Bellbridge\Birchwood Blvd\Birchwood Blvd.dwg (21 Nov, 2022)

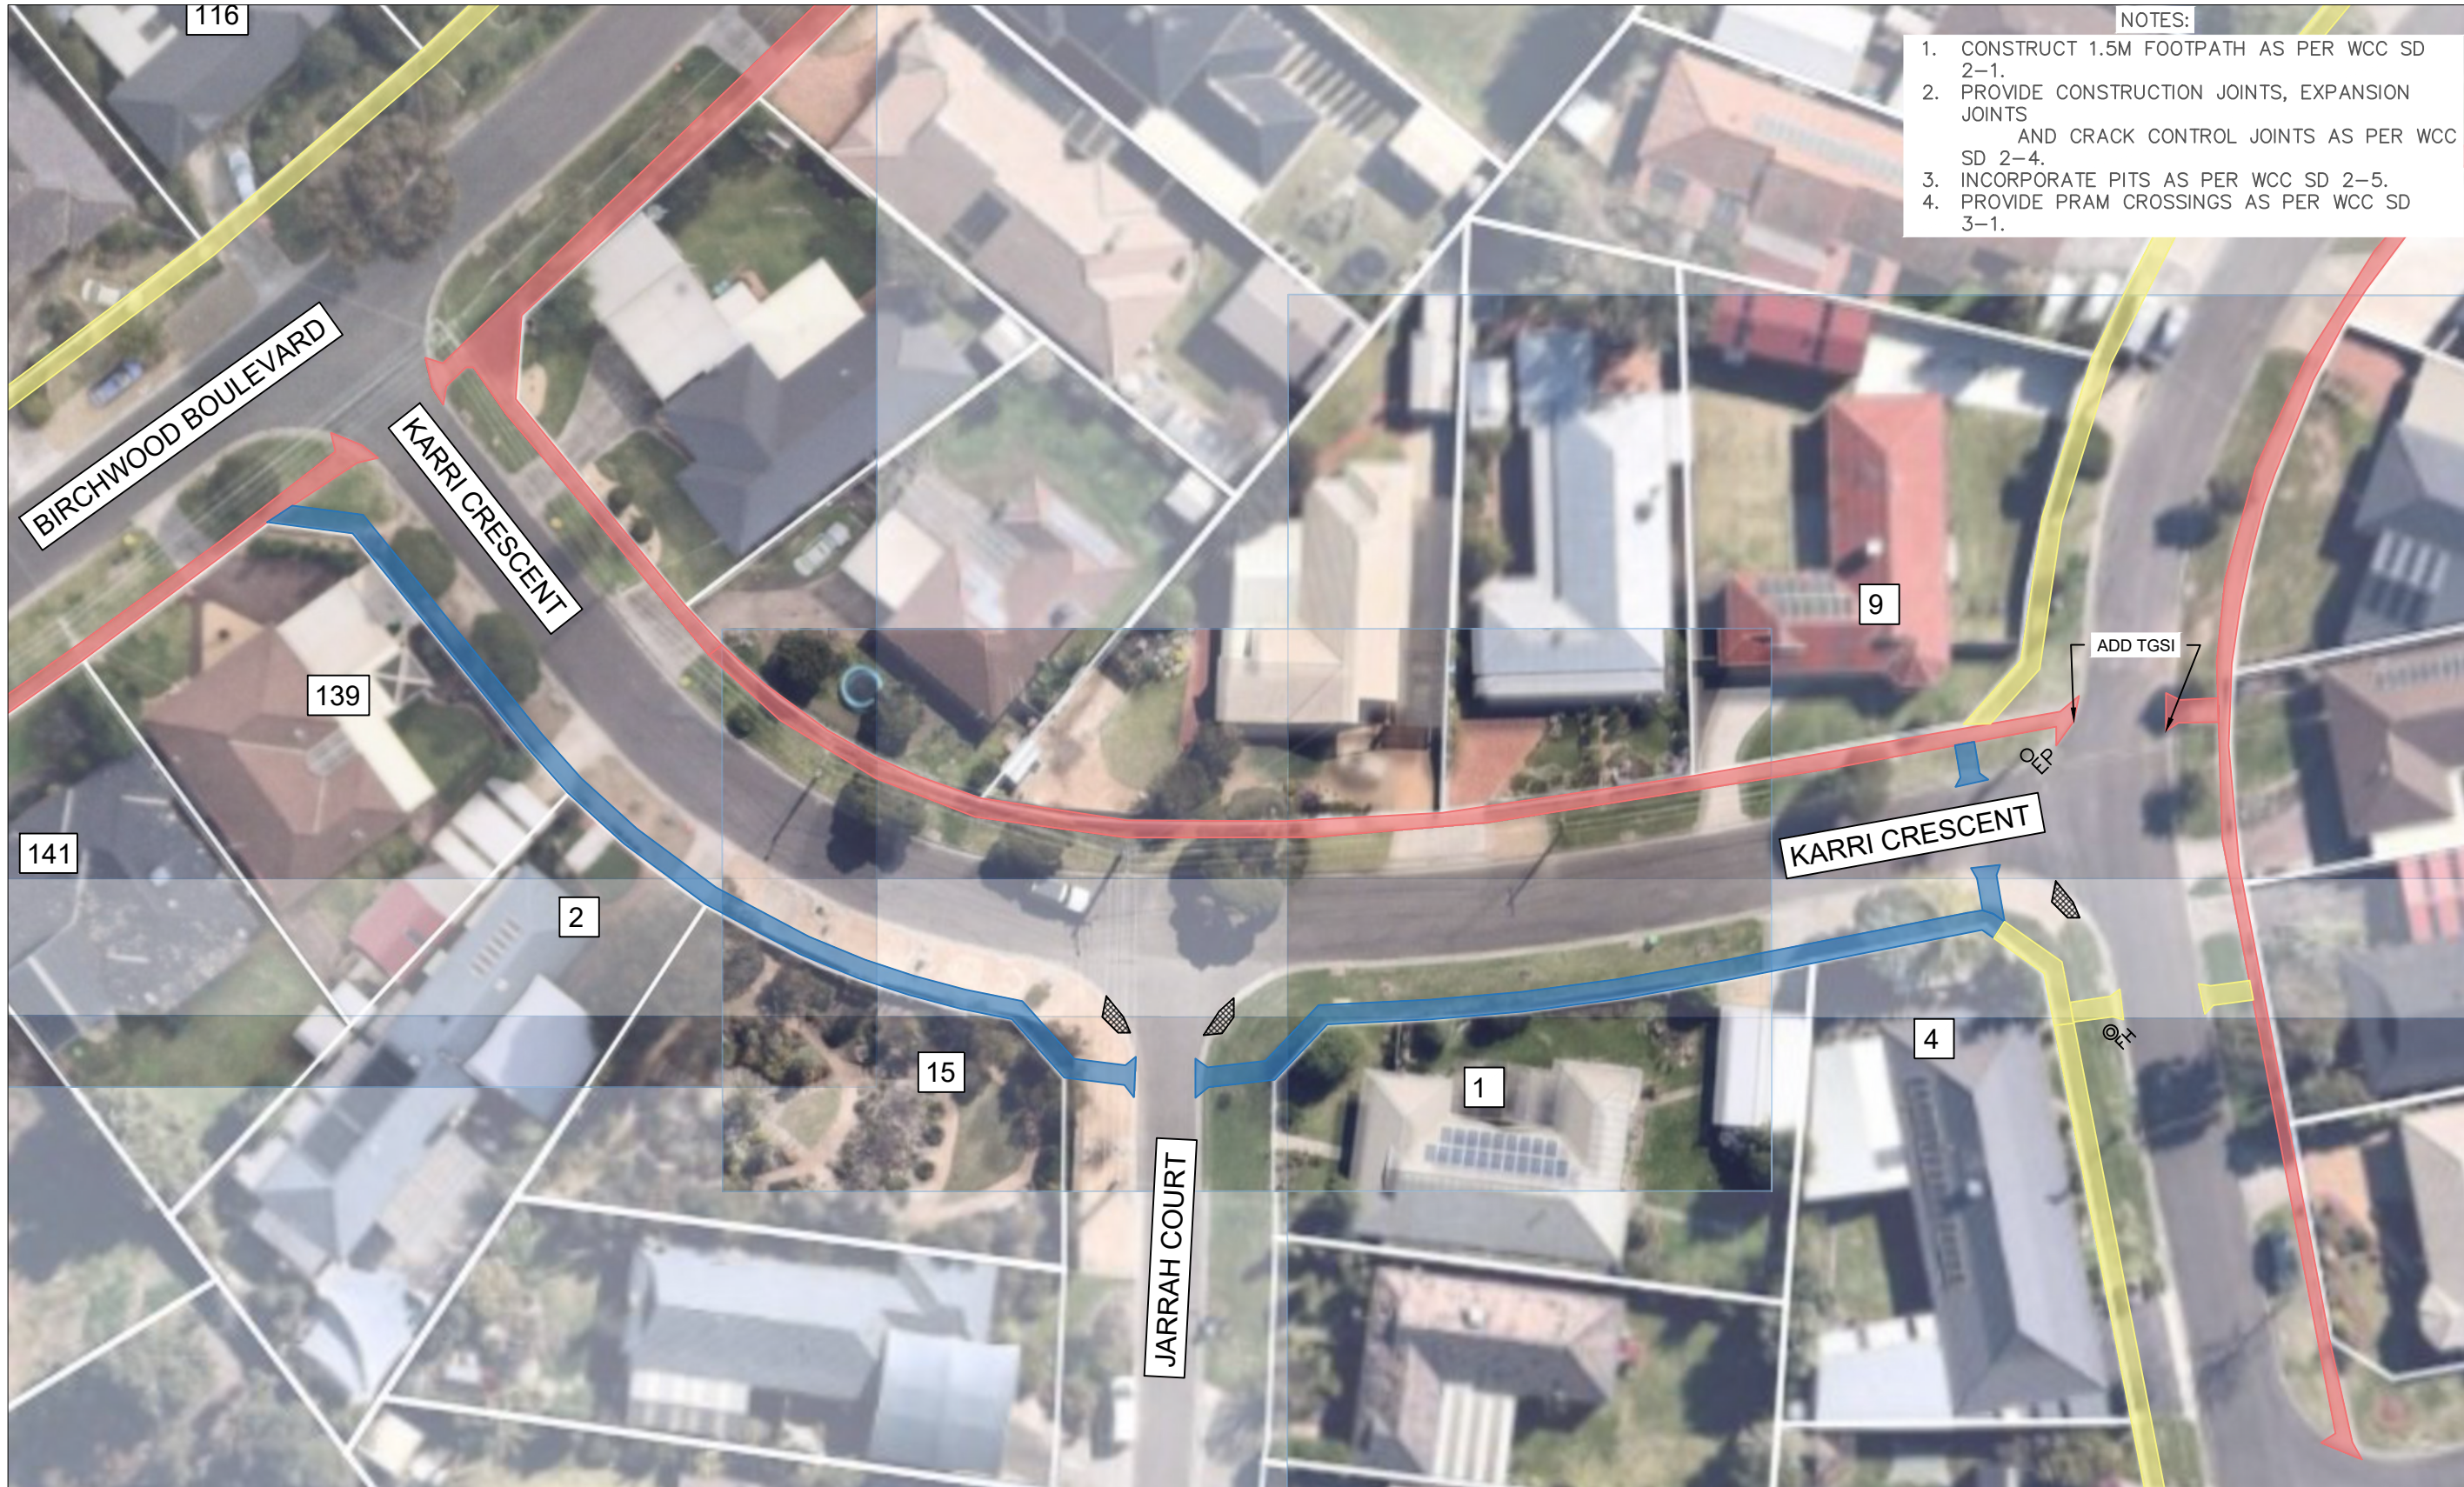

- NOTES:**
1. CONSTRUCT 1.5M FOOTPATH AS PER WCC SD 2-1.
  2. PROVIDE CONSTRUCTION JOINTS, EXPANSION JOINTS AND CRACK CONTROL JOINTS AS PER WCC SD 2-4.
  3. INCORPORATE PITS AS PER WCC SD 2-5.
  4. PROVIDE PRAM CROSSINGS AS PER WCC SD 3-1.

45 Princes Highway  
Werribee VIC 3030  
Australia  
Tel: (03) 9742 0777  
Fax: (03) 9741 6237

City Transport

**ACTIVE TRANSPORT PROGRAM  
PEDESTRIAN FOOTPATH  
KARRI CRESCENT**

Sheet No: 1 of 1      Obj No:  
Drawing No: **NA**      Rev: A

Survey Datum: NA  
Surveyed: NA      Date:  
Designed: M.JOSHI      Date: 16\_11\_2022  
Arborist report added:      Date:  
Approved:      Date:

**Design legend**

	Existing Footpath		Electricity pit
	Proposed Footpath		Storm water pit
	Separate Footpath Project		Telstra pit
	Redundant Path		Fire hydrant
	Trees and vegetation		

**WARNING**  
ALL SERVICES SHOWN ON THIS DRAWING ARE APPROXIMATE ONLY AND EXACT LOCATION IS TO BE CONFIRMED ON SITE BY CONTRACTOR PRIOR TO COMMENCEMENT OF ANY WORKS.

Melways reference: 203 A10

Scale: 1:500      Sheet Size: A3

