




Drawing name: M:\Engineering Services\ARD - CAD - 3D\Traffic Engineering Capital Works 2023-24\Footpaths\1. AutoCAD files\Bellbridge Precinct\Birchwood Boulevard\Birchwood Blvd ARB Comments\Grevillea Crescent.dwg (20 Nov, 2024)

FOR CONTINUATION PLEASE REFER TO SHEET 1





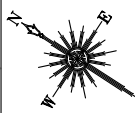









FOR CONTINUATION PLEASE REFER TO SHEET 3

 City Transport	45 Princes Highway Werribee VIC 3030 Australia Tel: (03) 9742 0777 Fax: (03) 9741 6237	<b>ACTIVE TRANSPORT PROGRAM PEDESTRIAN FOOTPATH GREVILLEA CRESCENT</b>		Survey Datum: NA		<b>Design legend</b> <div><div><div>Existing Footpath</div><div>Proposed Footpath</div><div>Separate Footpath Project</div><div>Redundant Path</div><div>Trees and vegetation</div></div><div><div>Electricity pit</div><div>Storm water pit</div><div>Telstra pit</div><div>Fire hydrant</div></div></div>				 Melways reference: 203 B8 Scale: 1:500	 Sheet Size: A3	
	Sheet No: 1 of 5	Obj No:	Surveyed: NA	Date:								
	Drawing No: NA	Rev: A	Designed: U.PAUDEL	Date: 08_12_2023								
			Arborist report added:	Date:								
		Approved:	Date:									

 

Drawing name: M:\Engineering Services\ARD - CAD - 3D\Traffic Engineering Capital Works 2023-24\Footpaths\1. AutoCAD files\Bellbridge Precinct\Birchwood Boulevard\Birchwood Blvd ARB Comments\Grevillea Crescent.dwg (20 Nov, 2024)






 City Transport	45 Princes Highway Werribee VIC 3030 Australia Tel: (03) 9742 0777 Fax: (03) 9741 6237	<b>ACTIVE TRANSPORT PROGRAM PEDESTRIAN FOOTPATH GREVILLEA CRESCENT</b>	Survey Datum: NA	<b>Design legend</b>			 Melways reference: 203 B9 Scale: 1:500 Sheet Size: A3		
	Sheet No: 2 of 5	Obj No:	Surveyed: NA	Date:	 Existing Footpath	 Proposed Footpath			 Electricity pit
	Designed: U.PAUDEL	Date: 08_12_2023	 Separate Footpath Project	 Redundant Path	 Storm water pit				
	Arborist report added:	Date:	 Trees and vegetation	 Telstra pit					
Drawing No: NA	Rev: A	Approved:	Date:	 Fire hydrant					



Drawing name: M:\Engineering Services\ARD - CAD - 3D\Traffic Engineering Capital Works 2023-24\Footpaths\1. AutoCAD files\Bellbridge Precinct\Birchwood Boulevard\Birchwood Blvd ARB Comments\Grevillea Crescent.dwg (20 Nov, 2024)






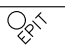





 City Transport	45 Princes Highway Werribee VIC 3030 Australia Tel: (03) 9742 0777 Fax: (03) 9741 6237	<b>ACTIVE TRANSPORT PROGRAM PEDESTRIAN FOOTPATH GREVILLEA CRESCENT</b>		Survey Datum: NA		<b>Design legend</b> <div><div><div>Existing Footpath</div><div>Proposed Footpath</div><div>Separate Footpath Project</div><div>Redundant Path</div><div>Trees and vegetation</div></div><div><div>Electricity pit</div><div>Storm water pit</div><div>Telstra pit</div><div>Fire hydrant</div></div></div>				 Melways reference: 203 B9 Scale: 1:500 Sheet Size: A3	
	Sheet No: 3 of 5	Obj No:	Surveyed: NA	Date:	Designed: U.PAUDEL						
	Drawing No: NA	Rev: A	Arborist report added:	Date:	Approved:	Date:					
	WARNING ALL SERVICES SHOWN ON THIS DRAWING ARE APPROXIMATE ONLY AND EXACT LOCATION IS TO BE CONFIRMED ON SITE BY CONTRACTOR PRIOR TO COMMENCEMENT OF ANY WORKS.										




Drawing name: M:\Engineering Services\ARD - CAD - 3D\Traffic Engineering Capital Works 2023-24\Footpaths\1. AutoCAD files\Bellbridge Precinct\Birchwood Boulevard\Birchwood Blvd ARB Comments\Grevillea Crescent.dwg (20 Nov, 2024)



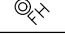





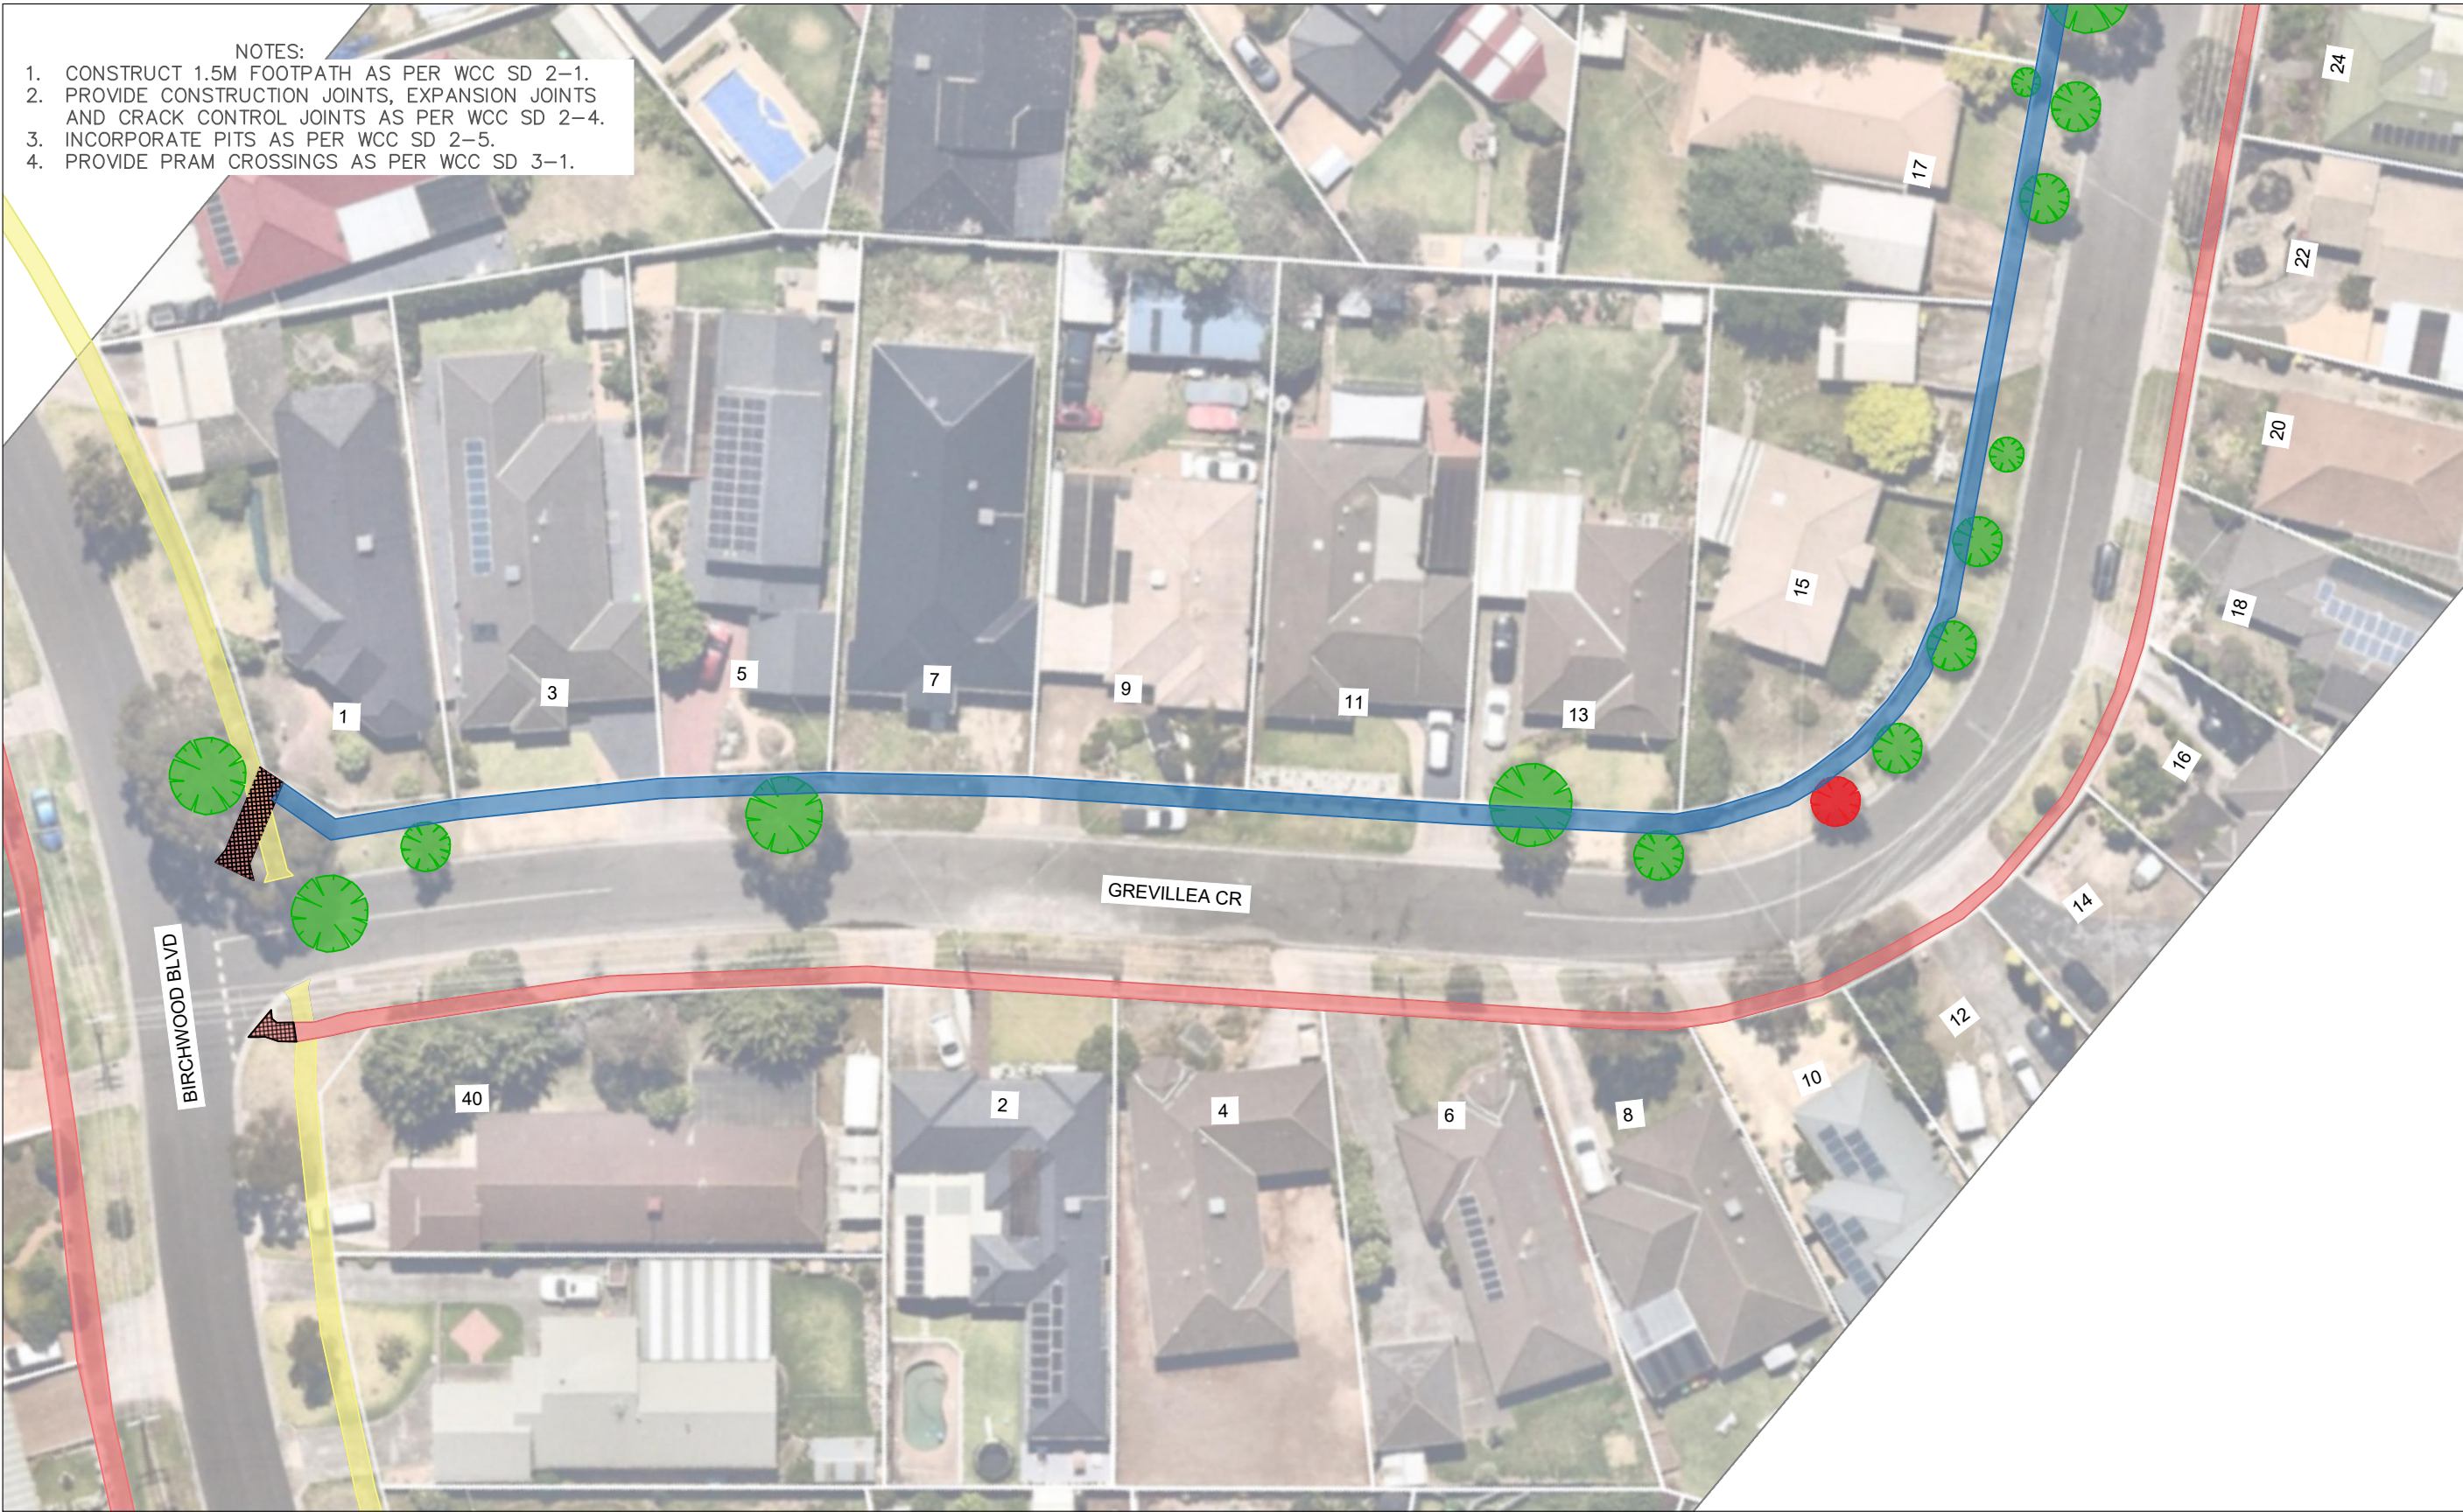




















<div><div><div>City Transport</div></div><div><div>45 Princes Highway Werribee VIC 3030 Australia</div><div>Tel: (03) 9742 0777 Fax: (03) 9741 6237</div></div></div>	<div>ACTIVE TRANSPORT PROGRAM PEDESTRIAN FOOTPATH GREVILLEA CRESCENT</div> <div>Sheet No: 4 of 5      Obj No:</div> <div>Drawing No: NA      Rev: A</div>	Survey Datum: NA	Design legend		<div><div><div>WARNING ALL SERVICES SHOWN ON THIS DRAWING ARE APPROXIMATE ONLY AND EXACT LOCATION IS TO BE CONFIRMED ON SITE BY CONTRACTOR PRIOR TO COMMENCEMENT OF ANY WORKS.</div></div><div>Melways reference: 203 C9</div><div>Scale: 1:500      Sheet Size: A3</div></div>	<div></div>
		Surveyed: NA      Date:	<div><div><div>Existing Footpath</div><div>Proposed Footpath</div><div>Separate Footpath Project</div><div>Redundant Path</div></div><div><div>  Trees and vegetation</div></div></div> <div><div> Electricity pit</div><div> Storm water pit</div><div> Telstra pit</div><div> Fire hydrant</div></div>			
		Designed: U.PAUDEL      Date: 08_12_2023				
		Arborist report added:      Date:				
		Approved:      Date:				



- NOTES:
1. CONSTRUCT 1.5M FOOTPATH AS PER WCC SD 2-1.
  2. PROVIDE CONSTRUCTION JOINTS, EXPANSION JOINTS AND CRACK CONTROL JOINTS AS PER WCC SD 2-4.
  3. INCORPORATE PITS AS PER WCC SD 2-5.
  4. PROVIDE PRAM CROSSINGS AS PER WCC SD 3-1.



 <p>45 Princes Highway Werribee VIC 3030 Australia Tel: (03) 9742 0777 Fax: (03) 9741 6237</p>	<p><b>ACTIVE TRANSPORT PROGRAM</b> <b>PEDESTRIAN FOOTPATH</b> <b>GREVILLEA CRESCENT</b></p>		Survey Datum: NA		<p><b>Design legend</b></p> <table border="0"> <tr> <td></td> <td>Existing Footpath</td> <td></td> <td>Electricity pit</td> </tr> <tr> <td></td> <td>Proposed Footpath</td> <td></td> <td>Storm water pit</td> </tr> <tr> <td></td> <td>Separate Footpath Project</td> <td></td> <td>Telstra pit</td> </tr> <tr> <td></td> <td>Redundant Path</td> <td></td> <td>Fire hydrant</td> </tr> <tr> <td></td> <td></td> <td colspan="2">Trees and vegetation</td> <td colspan="2"></td> <td colspan="2"></td> </tr> </table>					Existing Footpath		Electricity pit		Proposed Footpath		Storm water pit		Separate Footpath Project		Telstra pit		Redundant Path		Fire hydrant			Trees and vegetation						 		
				Existing Footpath						Electricity pit																									
				Proposed Footpath		Storm water pit																													
	Separate Footpath Project		Telstra pit																																
	Redundant Path		Fire hydrant																																
		Trees and vegetation																																	
Surveyed: NA Date:		Designed: U.PAUDEL Date: 08_12_2023		Melways reference: 203 C9																															
Arborist report added: Date:		Approved: Date:		Scale: 1:500		Sheet Size: A3																													