


REHABILITATION OF HARMONY DRIVE

CITYVIEW CRESCENT TO CASTLETON AVENUE, TARNEIT

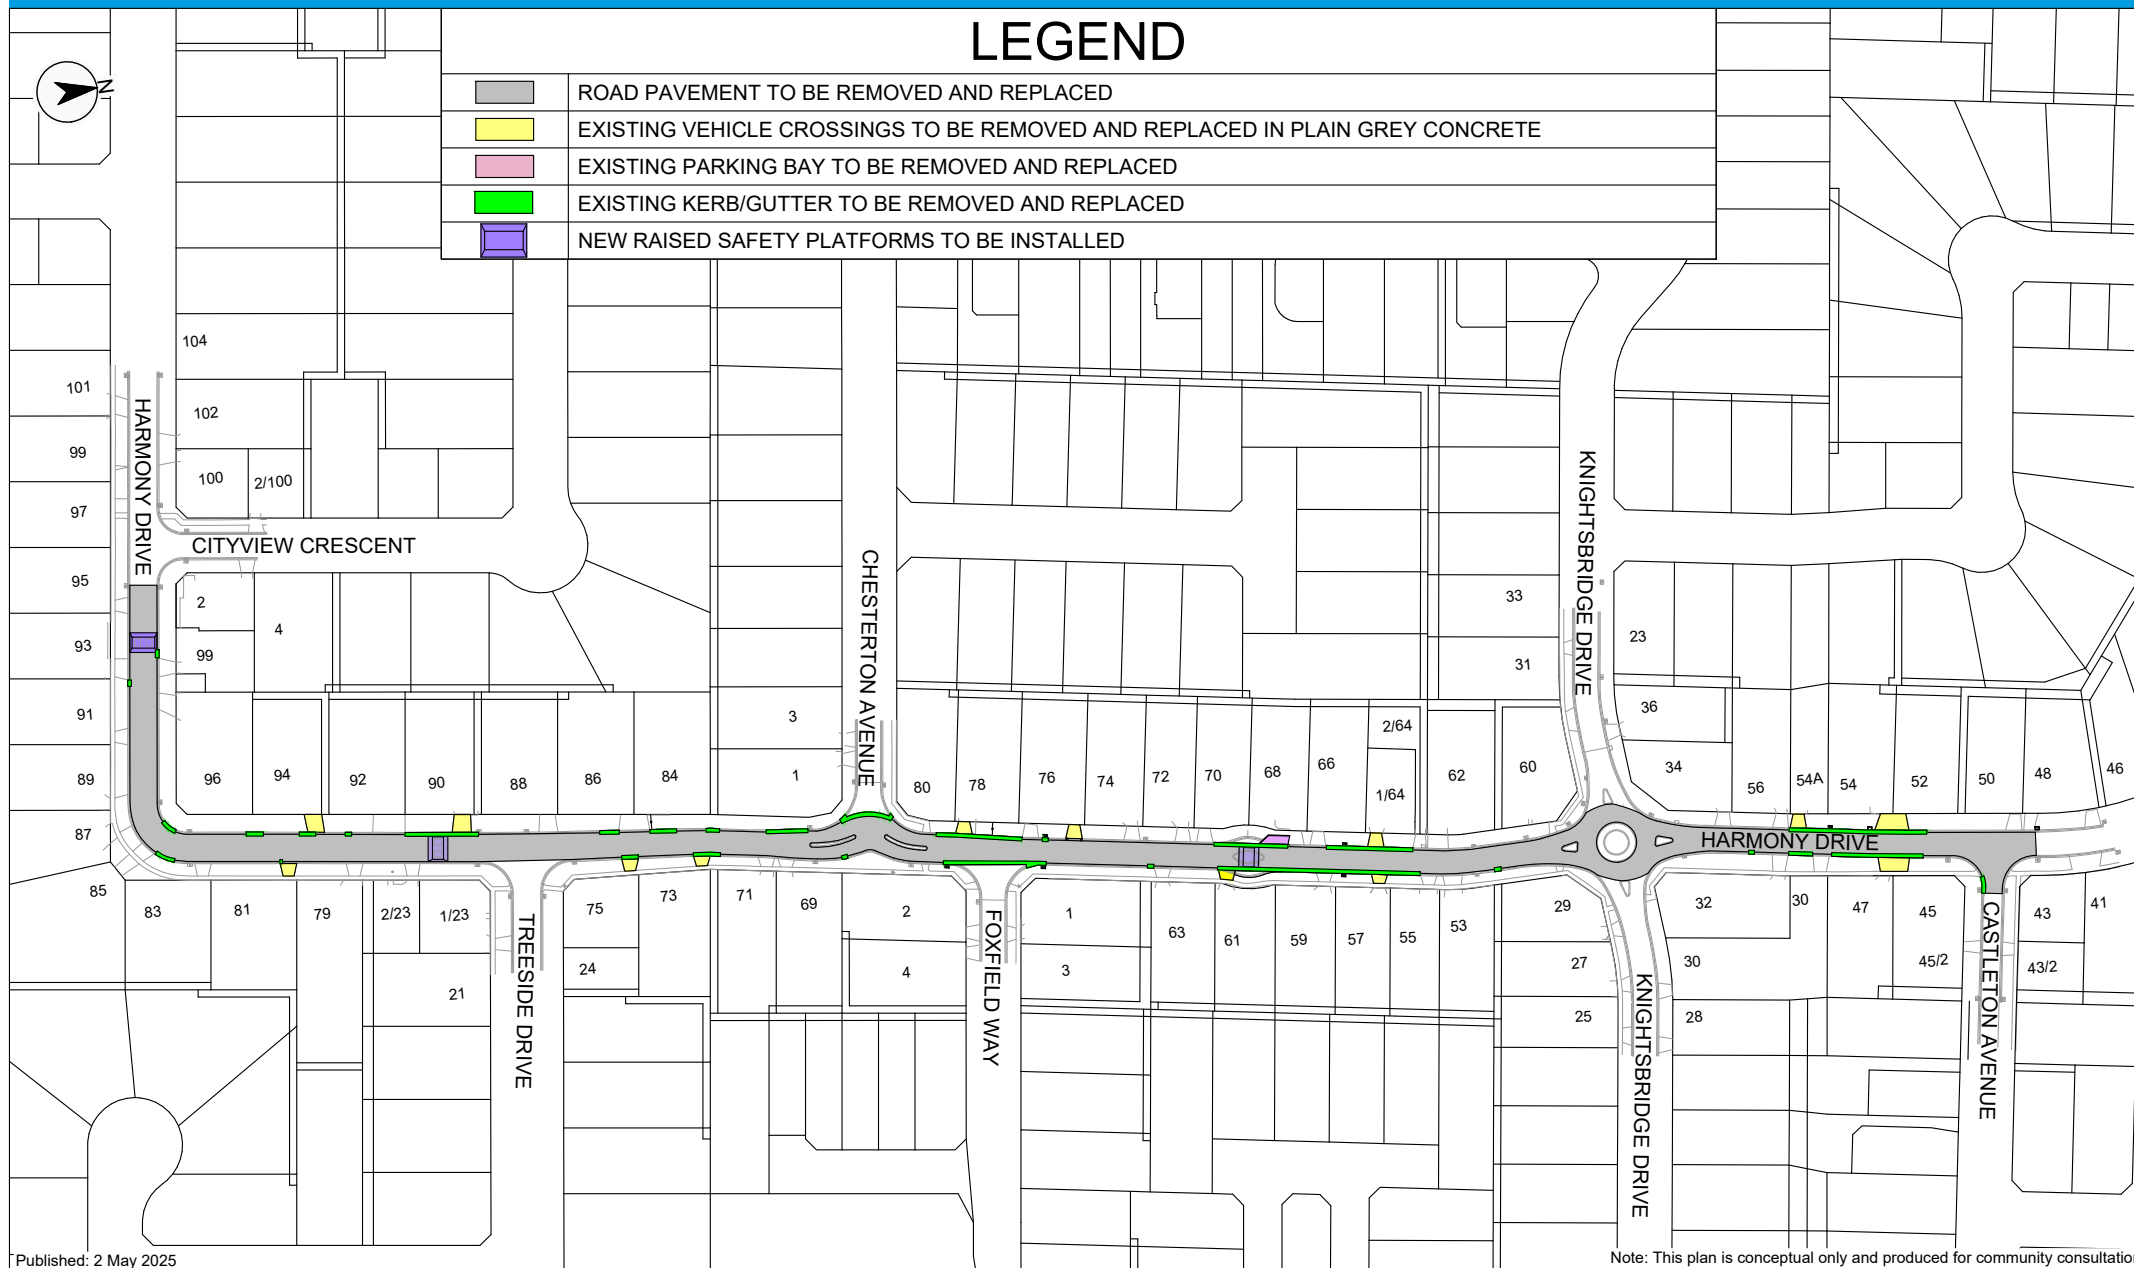

Published: 2 May 2025

Note: This plan is conceptual only and produced for community consultation

For more information
on this project contact: Adrian Debrincat
(03) 9742 0774
Adrian.Debrincat@wyndham.vic.gov.au

To keep up to date with all of Wyndham's
capital works projects visit:
www.wyndham.vic.gov.au/capitalworksdashboard