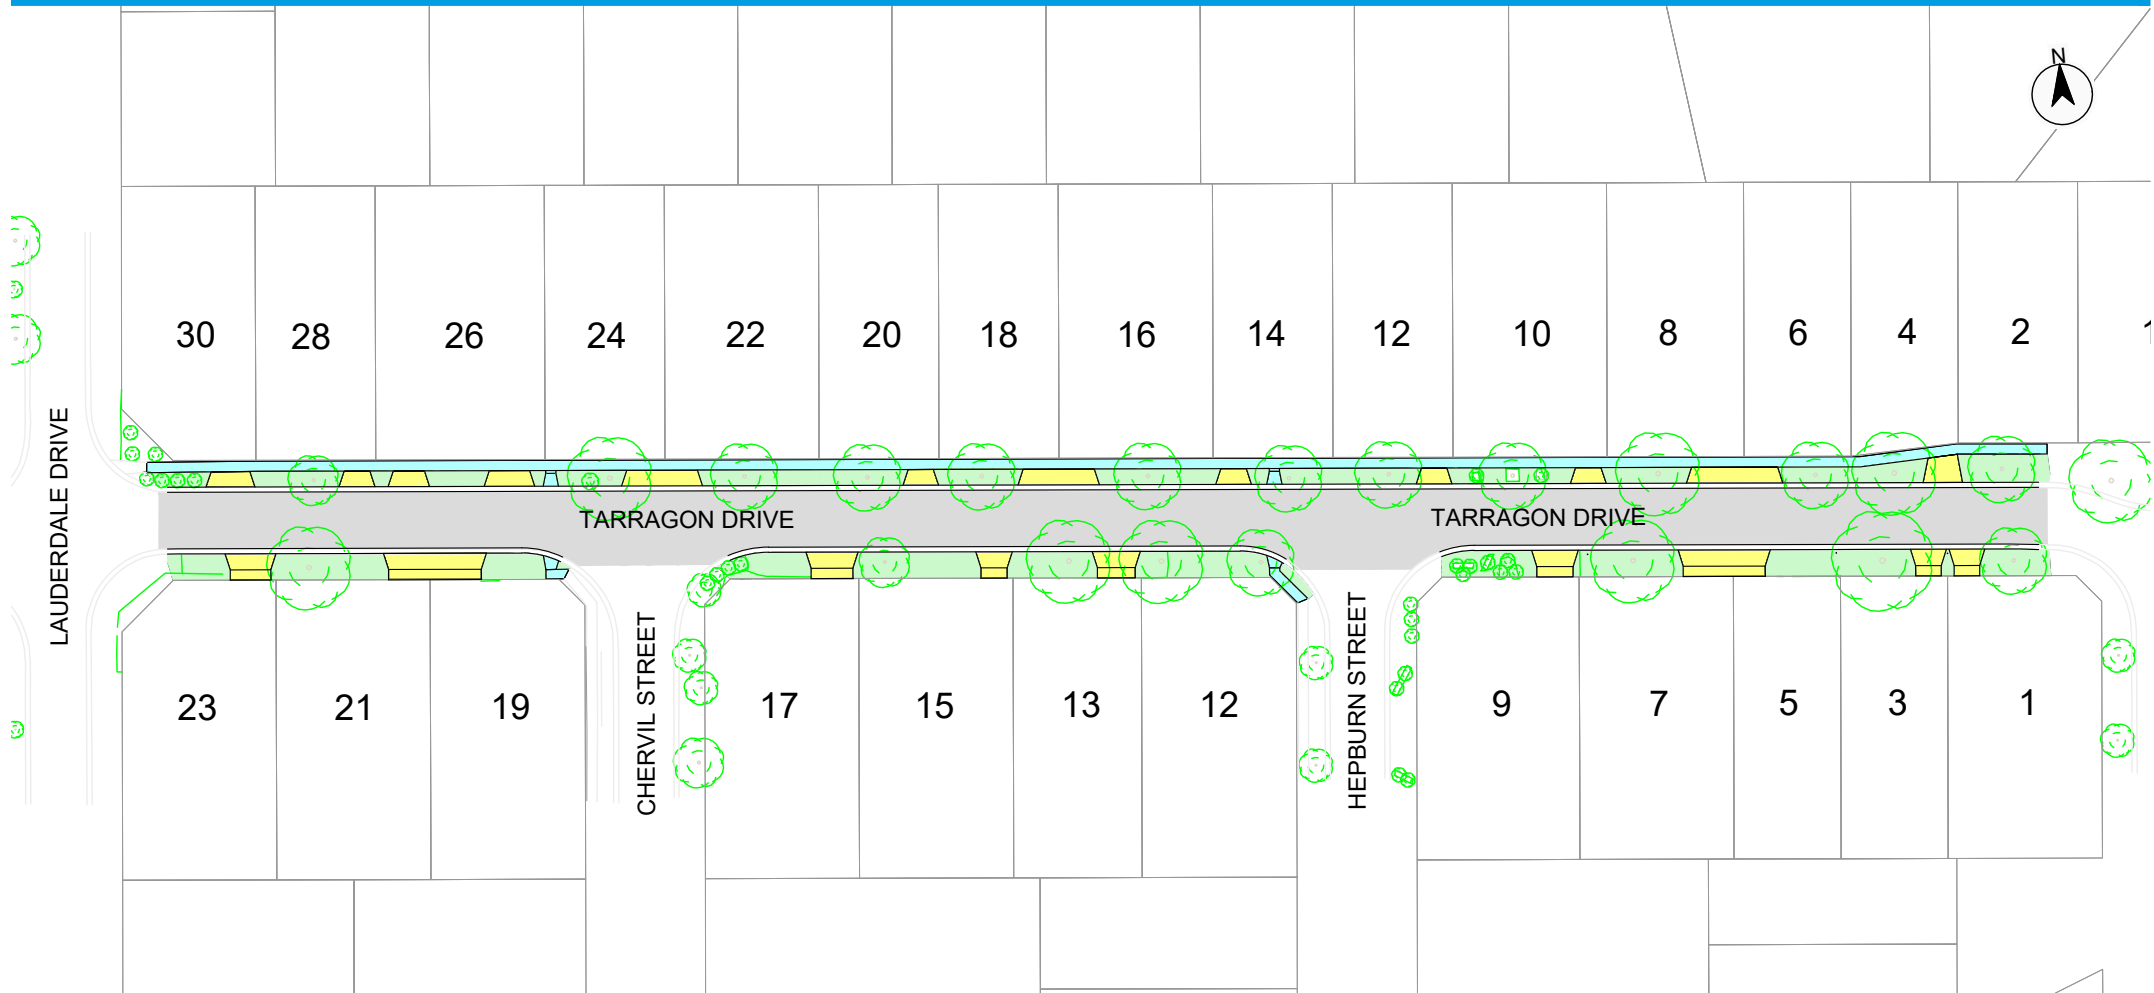
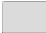

 



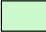
RECONSTRUCTION OF TARRAGON DRIVE

TARNEIT



LEGEND

-  Road pavement to be removed and reconstructed
-  Existing footpath to be removed and new footpath to be constructed
-  Existing concrete kerb and guttering to be removed and replaced

-  Existing vehicle crossings to be removed and replaced in plain grey concrete
-  Nature strips to be reinstated to their existing condition, as per councils nature strip guidelines

Published: 08 MAY 2025

For more information
on this project contact: Adrian Debrincat
(03) 9742 0774
adrian.debrincat@wyndham.vic.gov.au

To keep up to date with all of Wyndham's
capital works projects visit:
www.wyndham.vic.gov.au/capitalworksdashboard

Note: This plan is conceptual only and produced for community consultation