



45 Princes Highway Werribee VIC 3030 Australia Tel: (03) 9742 0777 Fax: (03) 9741 6237 ACTIVE TRANSPORT PROGRAM
PEDESTRIAN FOOTPATH
AITKEN AVENUE

Sheet No: 1 of 4 Obj No:

NA

Rev: A

Drawing No:

Survey Datum: NA

Surveyed: NA

Date:

Designed: U.PAUDEL

Arborist report added:

Date:

Date:

Date:

Existing Footpath
Proposed Footpath
Separate Footpath Project
Reduntant Path
Trees and vegetation

roject

Telstra Serv Telstra pit

Tree to be removed



Scale:

MARNING
ALL SERVICES SHOWN ON THIS DRAWING ARE
APPROXIMATE ONLY AND EXACT LOCATION IS
TO BE CONFIRMED ON ITS BY OCHTRACTOR
PRIOR TO COMMENCEMENT OF ANY WORKS.

Sheet Size:

Melways reference: 202 J12

1:500





FOR CONTINUATION REFER TO SHEET 3



45 Princes Highway ACTIVE TRANSPORT PROGRAM Werribee VIC 3030 Tel: (03) 9742 0777 Fax: (03) 9741 6237

PEDESTRIAN FOOTPATH AITKEN AVENUE Sheet No: 2 of 4 Drawing No: NA Rev: A Survey Datum: NA Surveyed: NA Designed: U.PAUDEL Date: 02_02_2023 Arborist report added: Date: Approved: Date:

Trees and vegetation

Existing Footpath Proposed Footpath Separate Footpath Project XXXXX Reduntant Path



Design legend

Telstra Service




1:500

Scale:

Sheet Size:

Melways reference: 202 J12



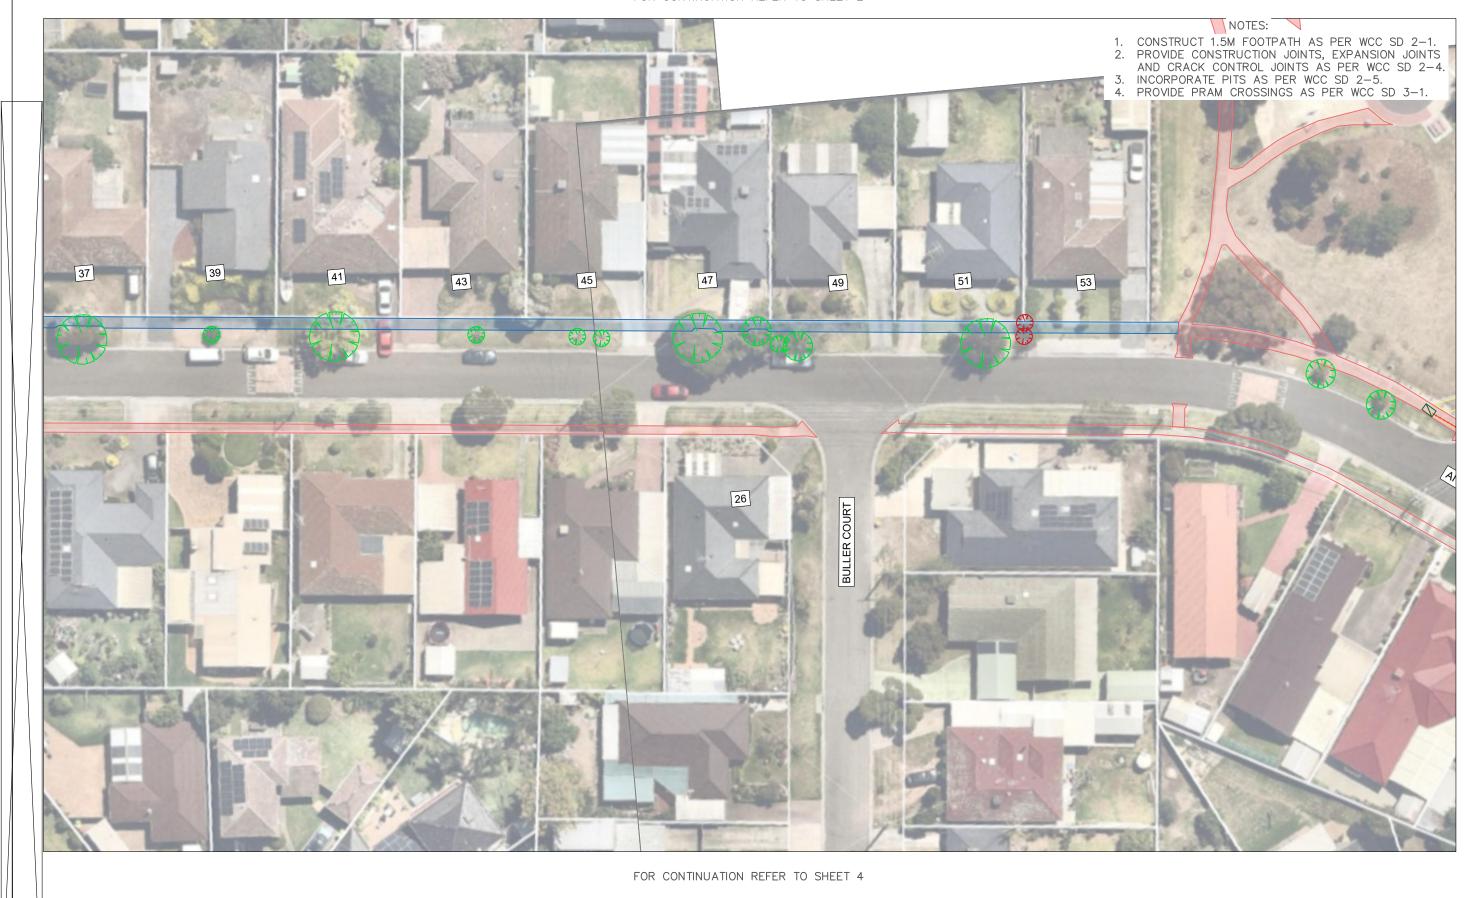



45 Princes Highway Werribee VIC 3030 Tel: (03) 9742 0777 Fax: (03) 9741 6237

ACTIVE TRANSPORT PROGRAM PEDESTRIAN FOOTPATH AITKEN AVENUE Sheet No: 3 of 4

Survey Datum: NA Surveyed: NA Designed: U.PAUDEL Date: 02_02_2023 Arborist report added: Date: Approved: Date:



Existing Footpath Proposed Footpath Separate Footpath Project Reduntant Path



Telstra Service Telstra pit



1:500

Scale:

Melways reference: 202 J12



City Transport

Drawing No: NA

Rev: A

Trees and vegetation



Design legend

Tree to be removed

Sheet Size:

FOR CONTINUATION REFER TO SHEET 3





45 Princes Highway

Werribee VIC 3030 Tel: (03) 9742 0777 Fax: (03) 9741 6237 Sheet No: 4 of 4 Drawing No:

ACTIVE TRANSPORT PROGRAM PEDESTRIAN FOOTPATH AITKEN AVENUE

Rev: A

NA

Survey Datum: NA Surveyed: NA Designed: U.PAUDEL Date: 02_02_2023 Arborist report added: Date: Approved: Date:

Reduntant Path Trees and vegetation

Existing Footpath Proposed Footpath Separate Footpath Project

Design legend



Telstra pit Tree to be removed



1:500

Scale:

Sheet Size:

Melways reference: 202 J12

