

# RECONSTRUCTION OF CASTLETON AVENUE

LOCKYER COURT TO END, TARNEIT




## LEGEND

ROAD PAVEMENT TO BE REMOVED AND RECONSTRUCTED

EXISTING VEHICLE CROSSINGS TO BE REMOVED AND REPLACED IN PLAIN GREY CONCRETE

NEW FOOTPATH TO BE CONSTRUCTED

EXISTING KERB/GUTTER AND DRAINAGE PITS TO BE REMOVED AND REPLACED

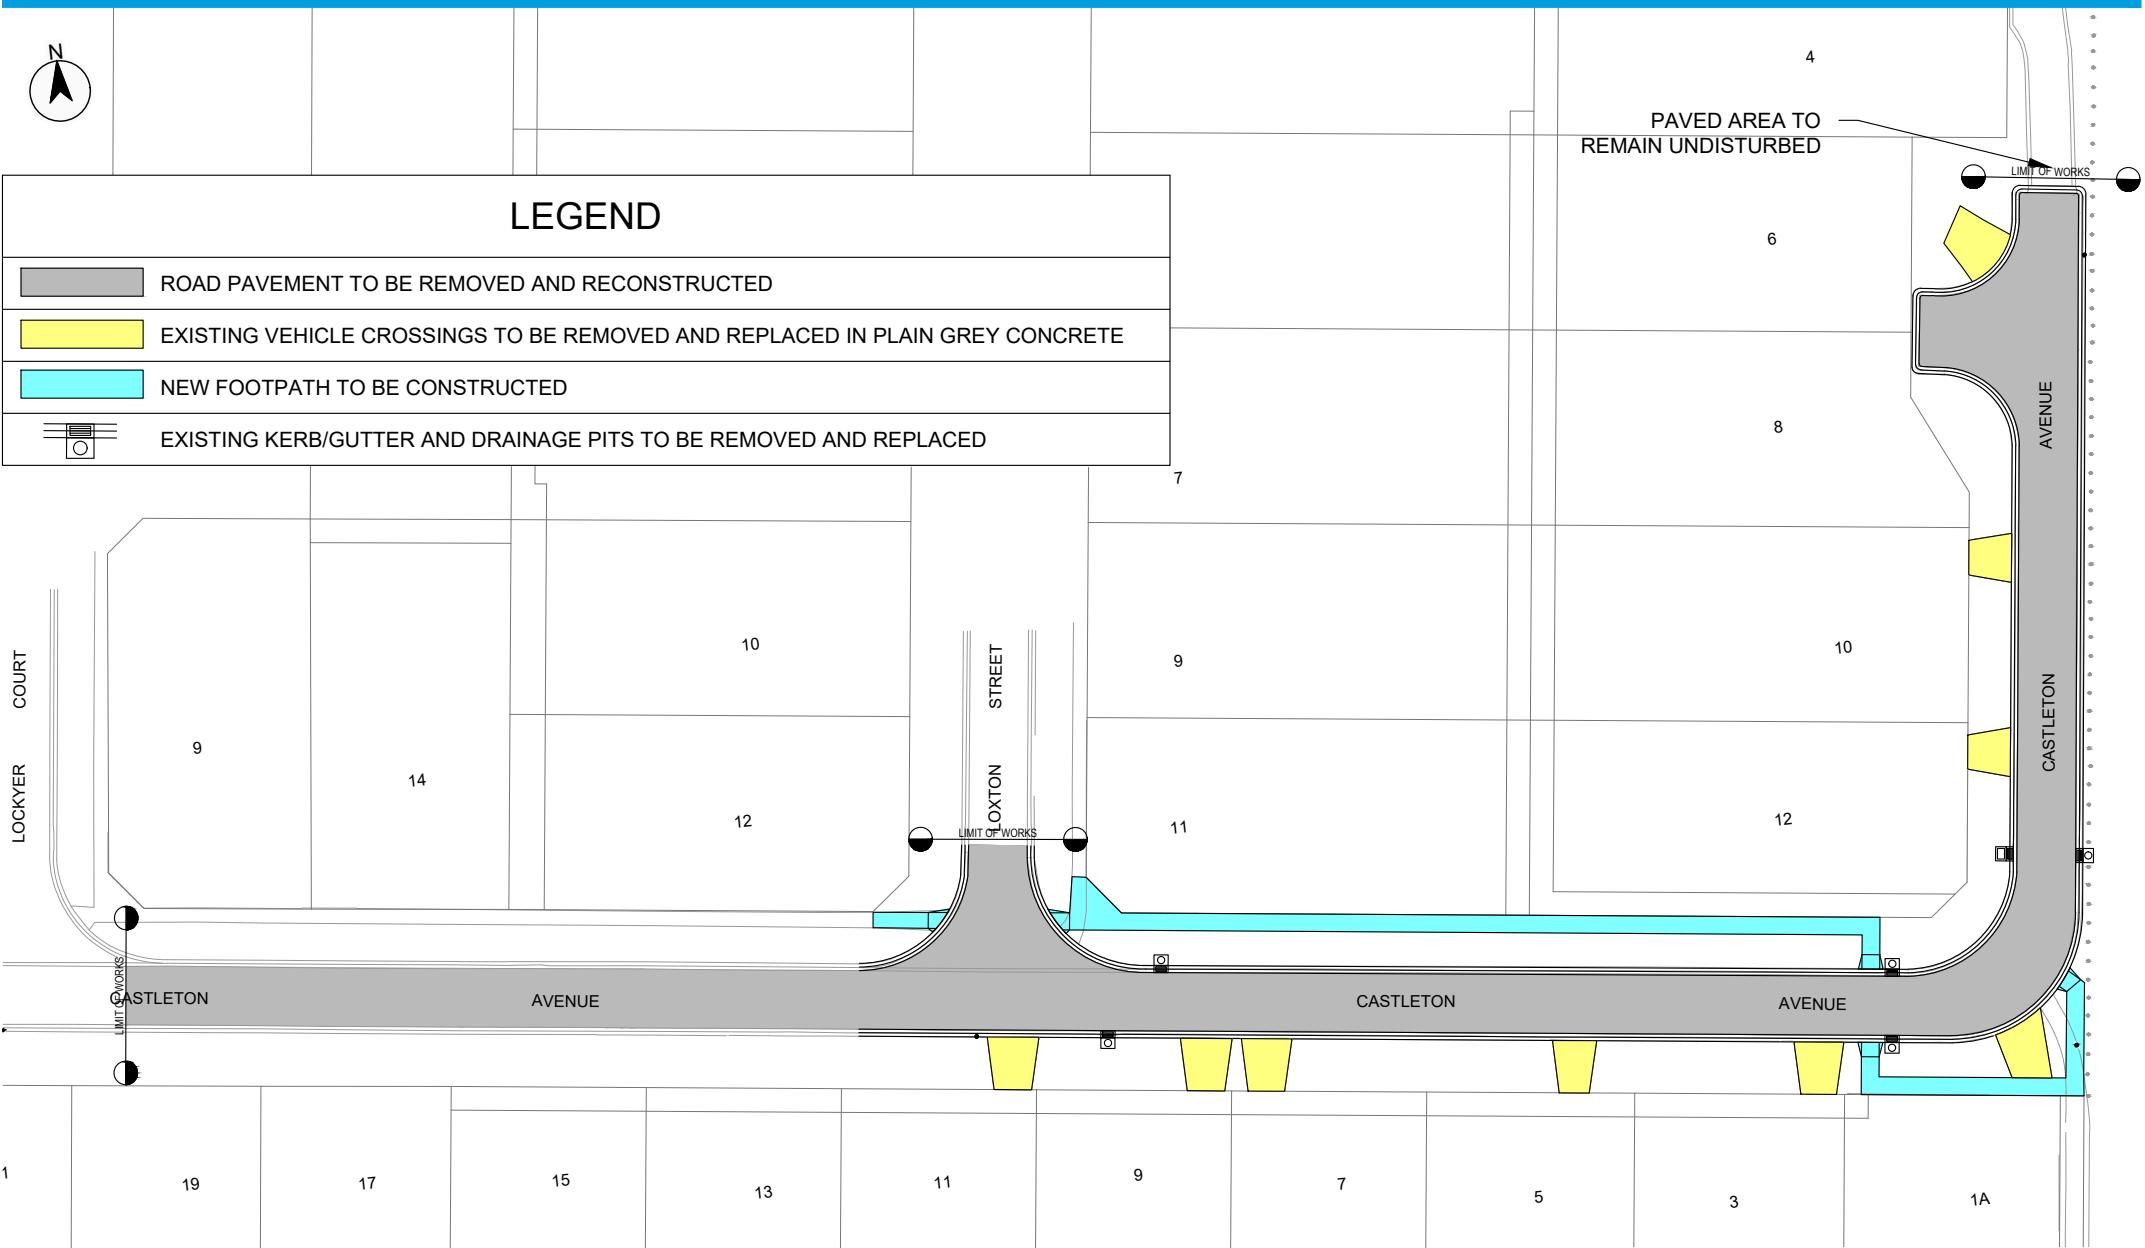

Published: 15 January 2026

For more information on this project contact: Sean Desbois (03) 8734 6130 sean.desbois@wyndham.vic.gov.au

To keep up to date with all of Wyndham's capital works projects visit: [www.wyndham.vic.gov.au/capitalworksdashboard](http://www.wyndham.vic.gov.au/capitalworksdashboard)

