


RECONSTRUCTION OF KINGSTON BOULEVARD

INCANA CLOSE TO WISTARIA WAY, HOPPERS CROSSING

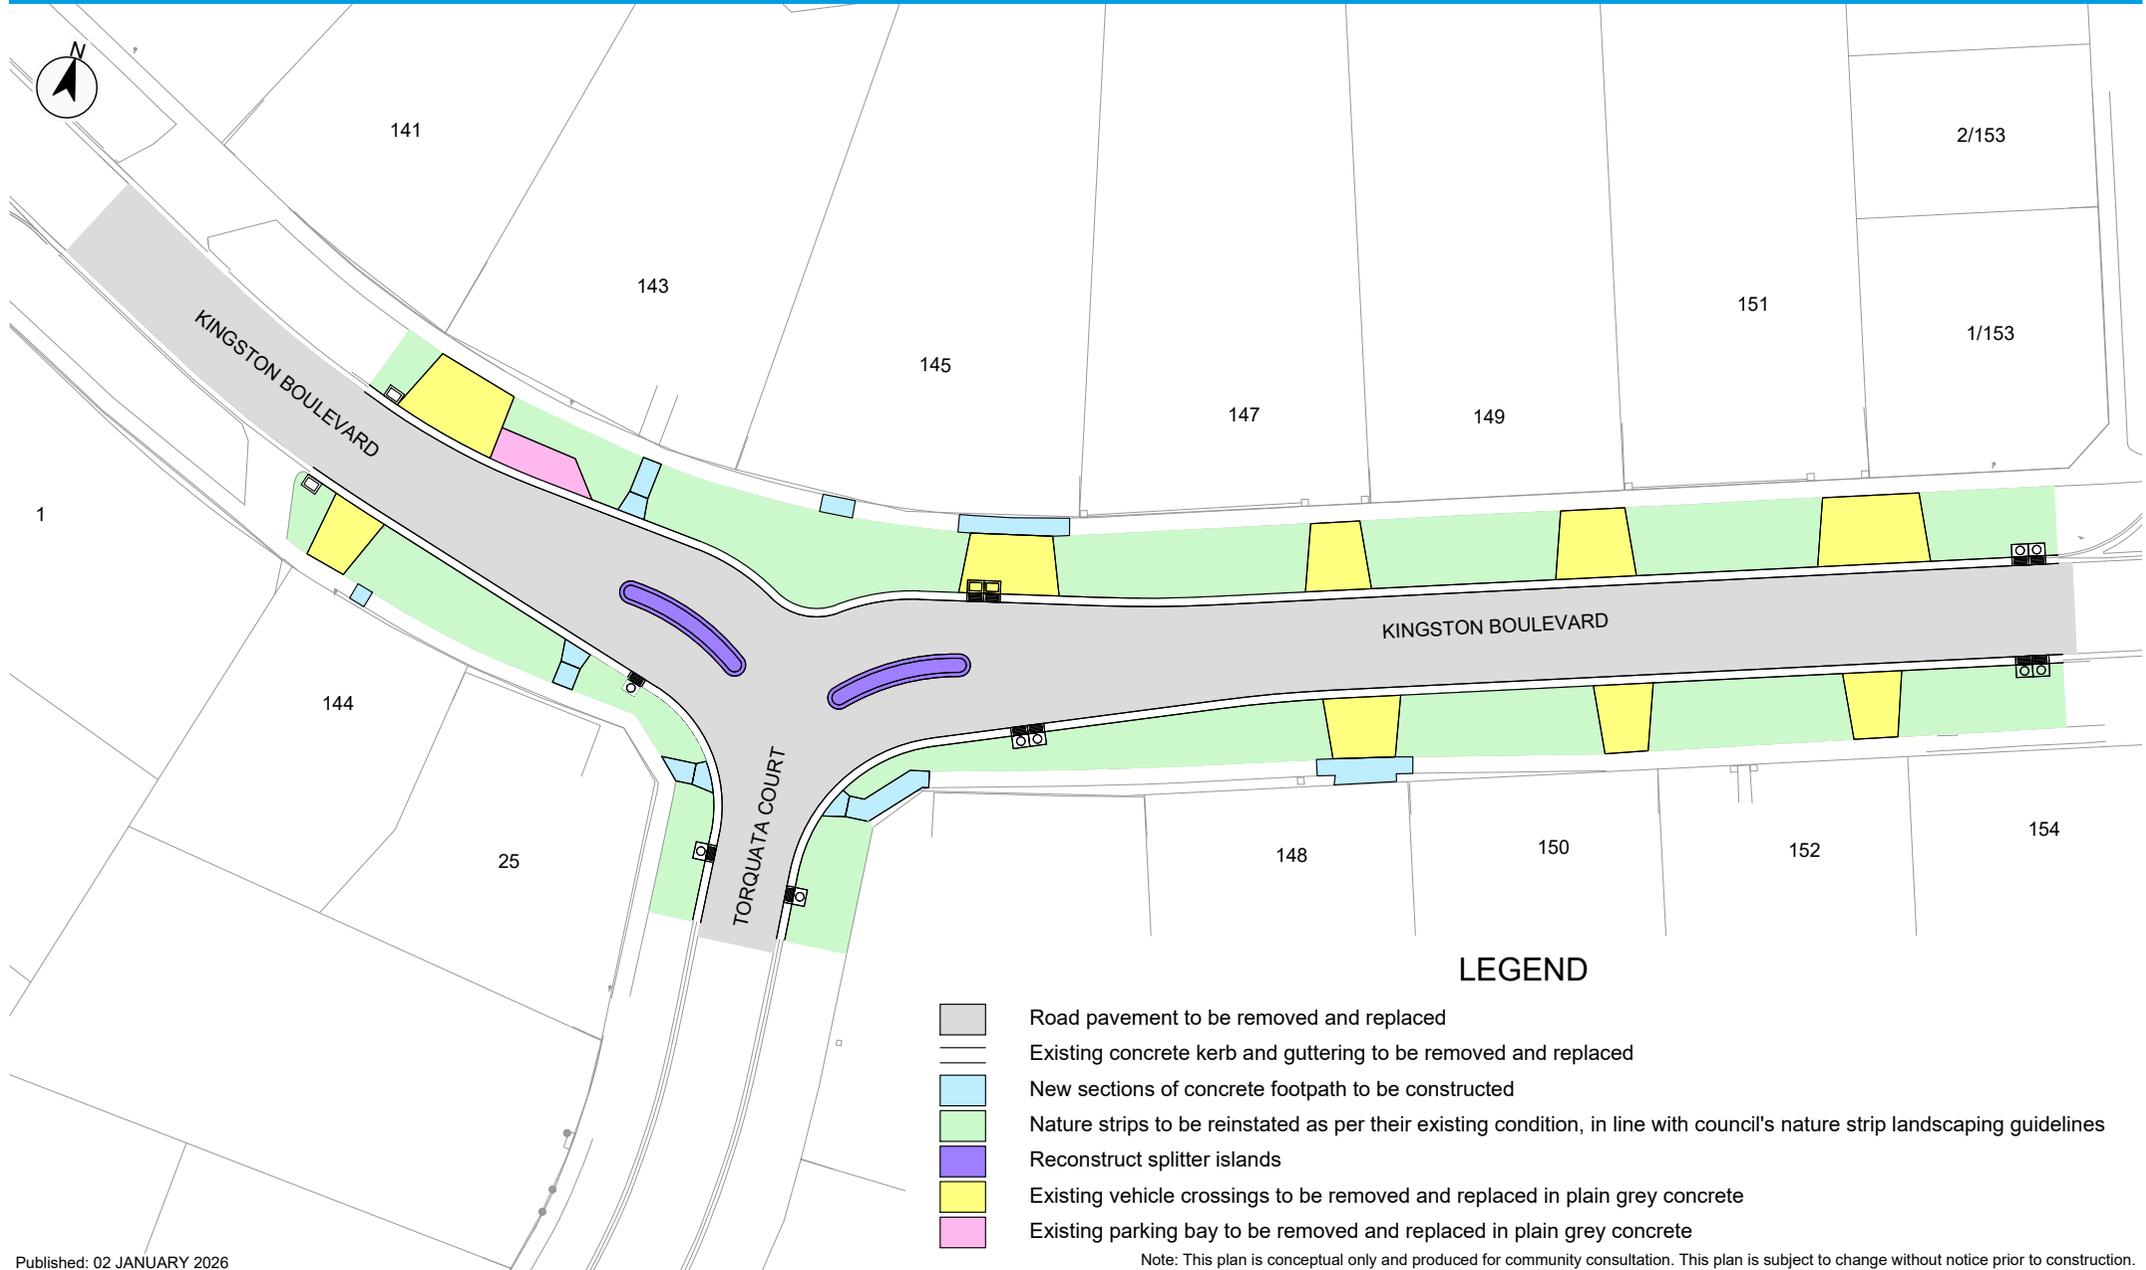

Published: 02 JANUARY 2026

Note: This plan is conceptual only and produced for community consultation. This plan is subject to change without notice prior to construction.

For more information
on this project contact: Adrian Debrincat
(03) 9742 0774
adrian.debrincat@wyndham.vic.gov.au

To keep up to date with all of Wyndham's
capital works projects visit:
www.wyndham.vic.gov.au/capitalworksdashboard

