


Drawing name: M:\Engineering Services\ARD - CAD - 3D\Traffic Engineering Capital Works 2025-26\Footpaths 25-26\1. AutoCAD files\Hoppers Crossing\Zeri Drive.dwg (30 Jan, 2026)

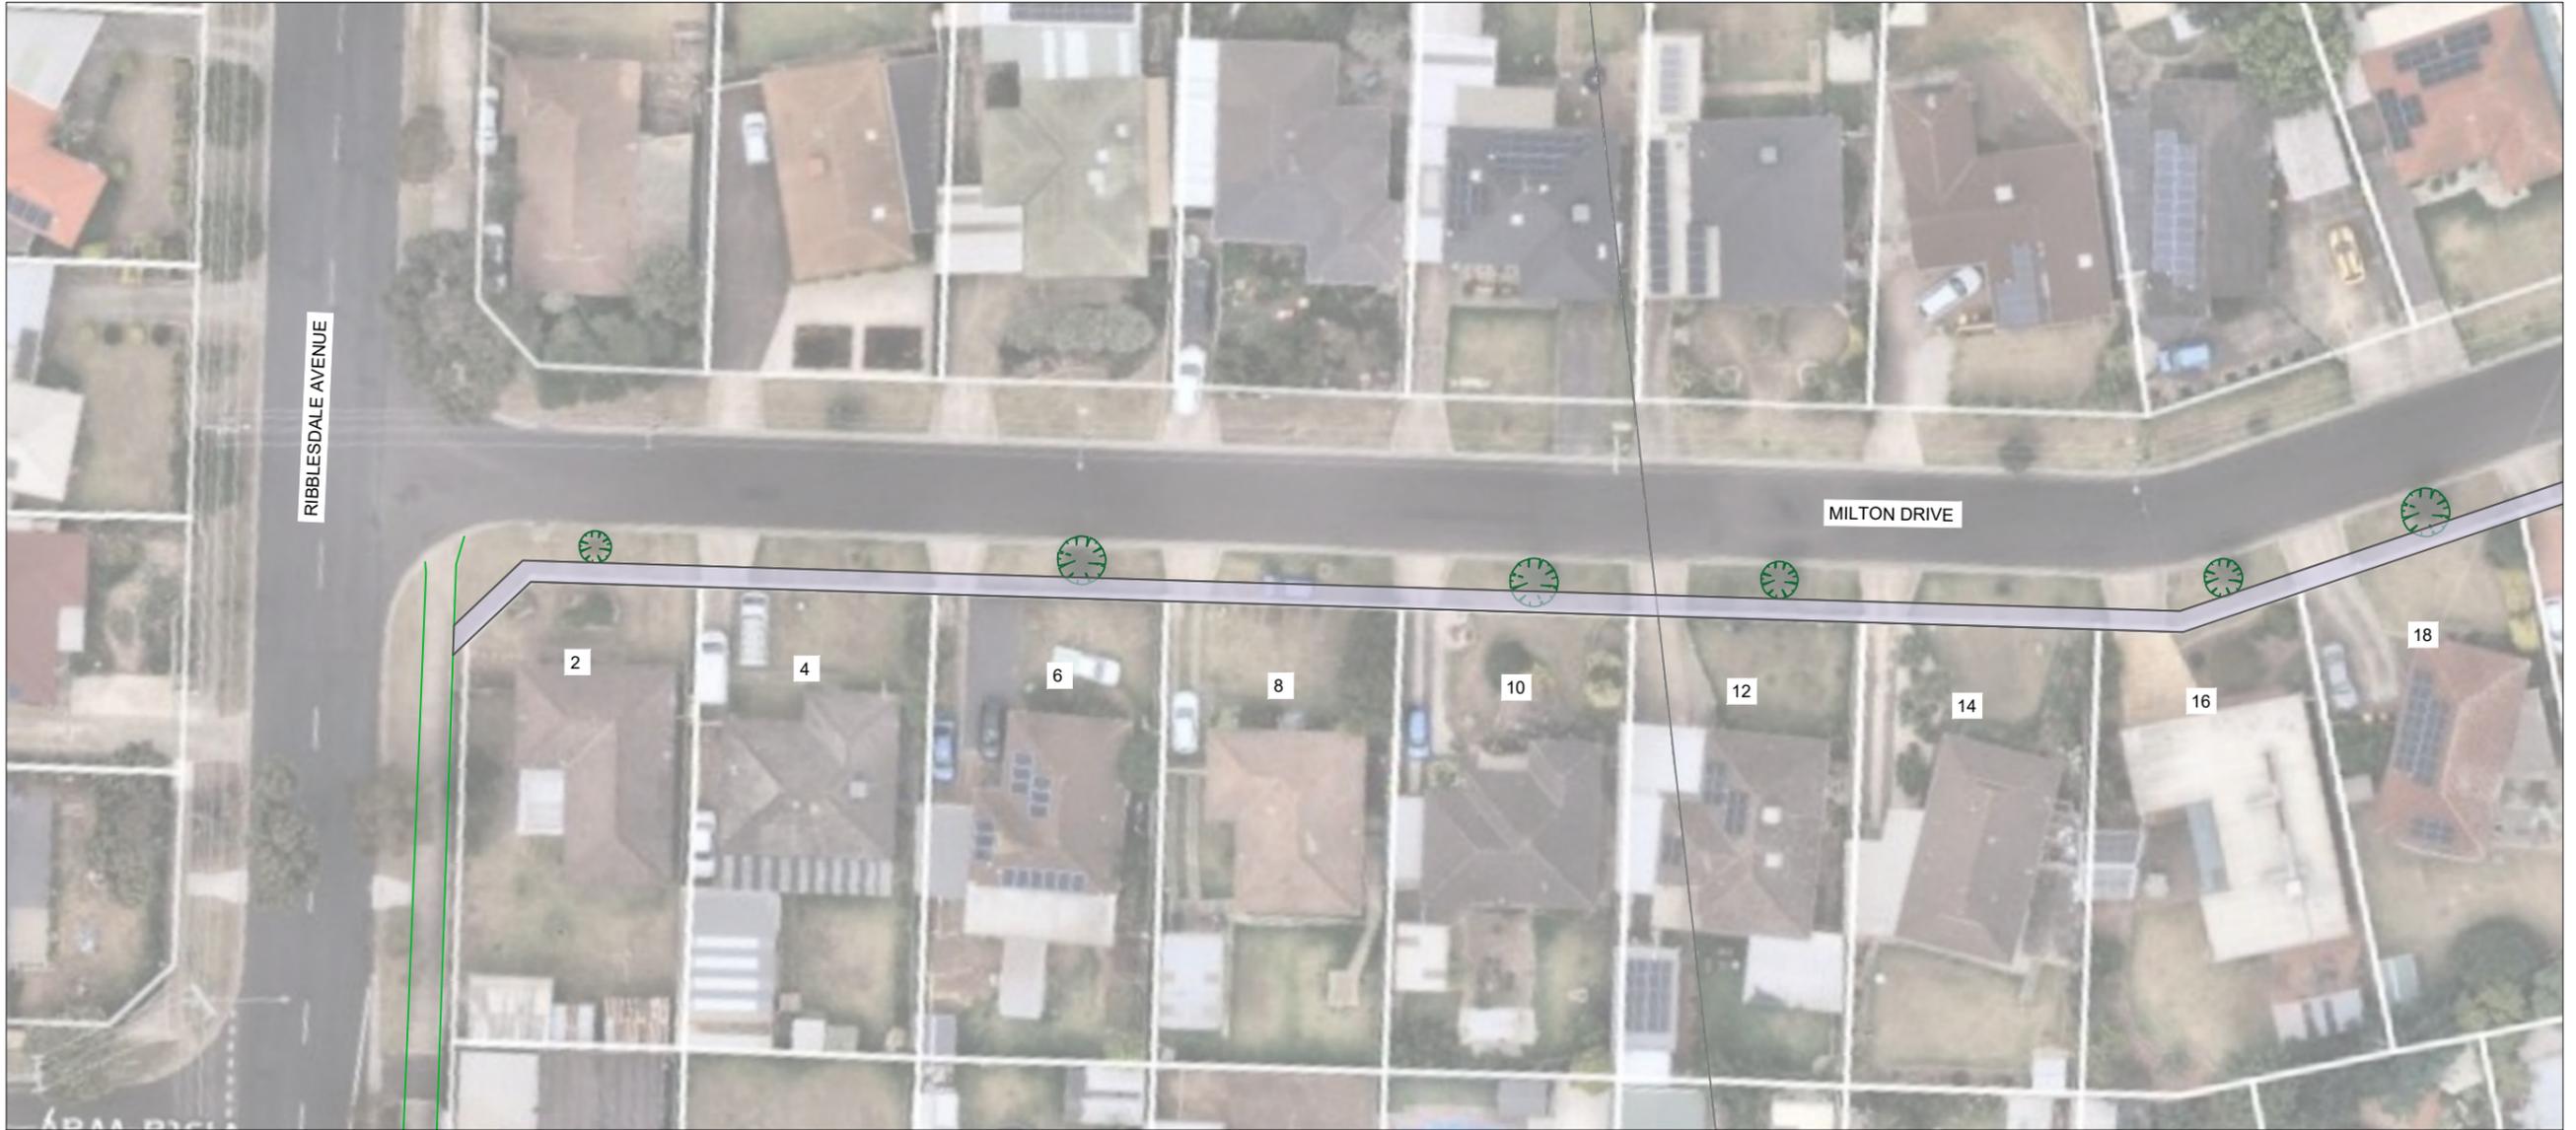

FOR CONTINUATION REFER TO SHEET 2

——— EXISTING FOOTPATH  
 PROPOSED WORKS

**NOTES:**

1. CONSTRUCT 1.5M FOOTPATH AS PER WCC SD 2-1.
2. PROVIDE CONSTRUCTION JOINTS, EXPANSION JOINTS AND CRACK CONTROL JOINTS AS PER WCC SD 2-4.
3. INCORPORATE PITS AS PER WCC SD 2-5.
4. PROVIDE PRAM CROSSINGS AS PER WCC SD 3-1.
5. THIS DRAWING INDICATES THE INTENDED DESIGN ONLY. THE CONTRACTOR AND SITE SUPERVISOR MUST VERIFY SITE CONDITIONS AND CONFIRM ANY REQUIRED CHANGES PRIOR TO AND DURING CONSTRUCTION.

REV	BY	APP'D	DATE	AMENDMENT




45 Princes Highway  
 Werribee VIC 3030  
 Australia  
 Tel: (03) 9742 0777  
 Fax: (03) 9741 6237

Traffic & Transport



**WARNING**  
 ALL SERVICES SHOWN ON THIS DRAWING ARE APPROXIMATE ONLY AND EXACT LOCATION IS TO BE CONFIRMED ON SITE BY CONTRACTOR PRIOR TO COMMENCEMENT OF ANY WORKS.

MELWAYS REFERENCE: 204 K7

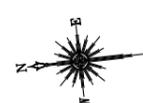

SURVEY DATUM :	
SURVEYED:	DATE:
DESIGNED: U.PAUDEL	DATE: 15/10/2025
DRAWN: U.PAUDEL	DATE: 15/10/2025
APPROVED:	DATE:

**ACTIVE TRANSPORT PROGRAM  
 MILTON DRIVE, WYNDHAM VALE  
 PEDESTRIAN FOOTPATH**

SHEET NO: 1 of 01    SCALE: 1:500    SHEET SIZE: A3

FOR CONTINUATION REFER TO SHEET 1



— EXISTING FOOTPATH  
— PROPOSED WORKS

**NOTES:**

1. CONSTRUCT 1.5M FOOTPATH AS PER WCC SD 2-1.
2. PROVIDE CONSTRUCTION JOINTS, EXPANSION JOINTS AND CRACK CONTROL JOINTS AS PER WCC SD 2-4.
3. INCORPORATE PITS AS PER WCC SD 2-5.
4. PROVIDE PRAM CROSSINGS AS PER WCC SD 3-1.
5. THIS DRAWING INDICATES THE INTENDED DESIGN ONLY. THE CONTRACTOR AND SITE SUPERVISOR MUST VERIFY SITE CONDITIONS AND CONFIRM ANY REQUIRED CHANGES PRIOR TO AND DURING CONSTRUCTION.

REV	BY	APP'D	DATE	AMENDMENT




45 Princes Highway  
 Werribee VIC 3030  
 Australia  
 Tel: (03) 9742 0777  
 Fax: (03) 9741 6237

Traffic & Transport



**WARNING**  
 ALL SERVICES SHOWN ON THIS DRAWING ARE APPROXIMATE ONLY AND EXACT LOCATION IS TO BE CONFIRMED ON SITE BY CONTRACTOR PRIOR TO COMMENCEMENT OF ANY WORKS.

MELWAYS REFERENCE: 204 K7

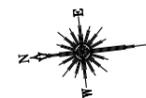

SURVEY DATUM :	
SURVEYED:	DATE:
DESIGNED: U.PAUDEL	DATE: 15/10/2025
DRAWN: U.PAUDEL	DATE: 15/10/2025
APPROVED:	DATE:

**ACTIVE TRANSPORT PROGRAM  
 MILTON DRIVE, WYNDHAM VALE  
 PEDESTRIAN FOOTPATH**

SHEET NO: 1 of 01    SCALE: 1:500    SHEET SIZE: A3