


RECONSTRUCTION OF THAMES BOULEVARD

WERRIBEE

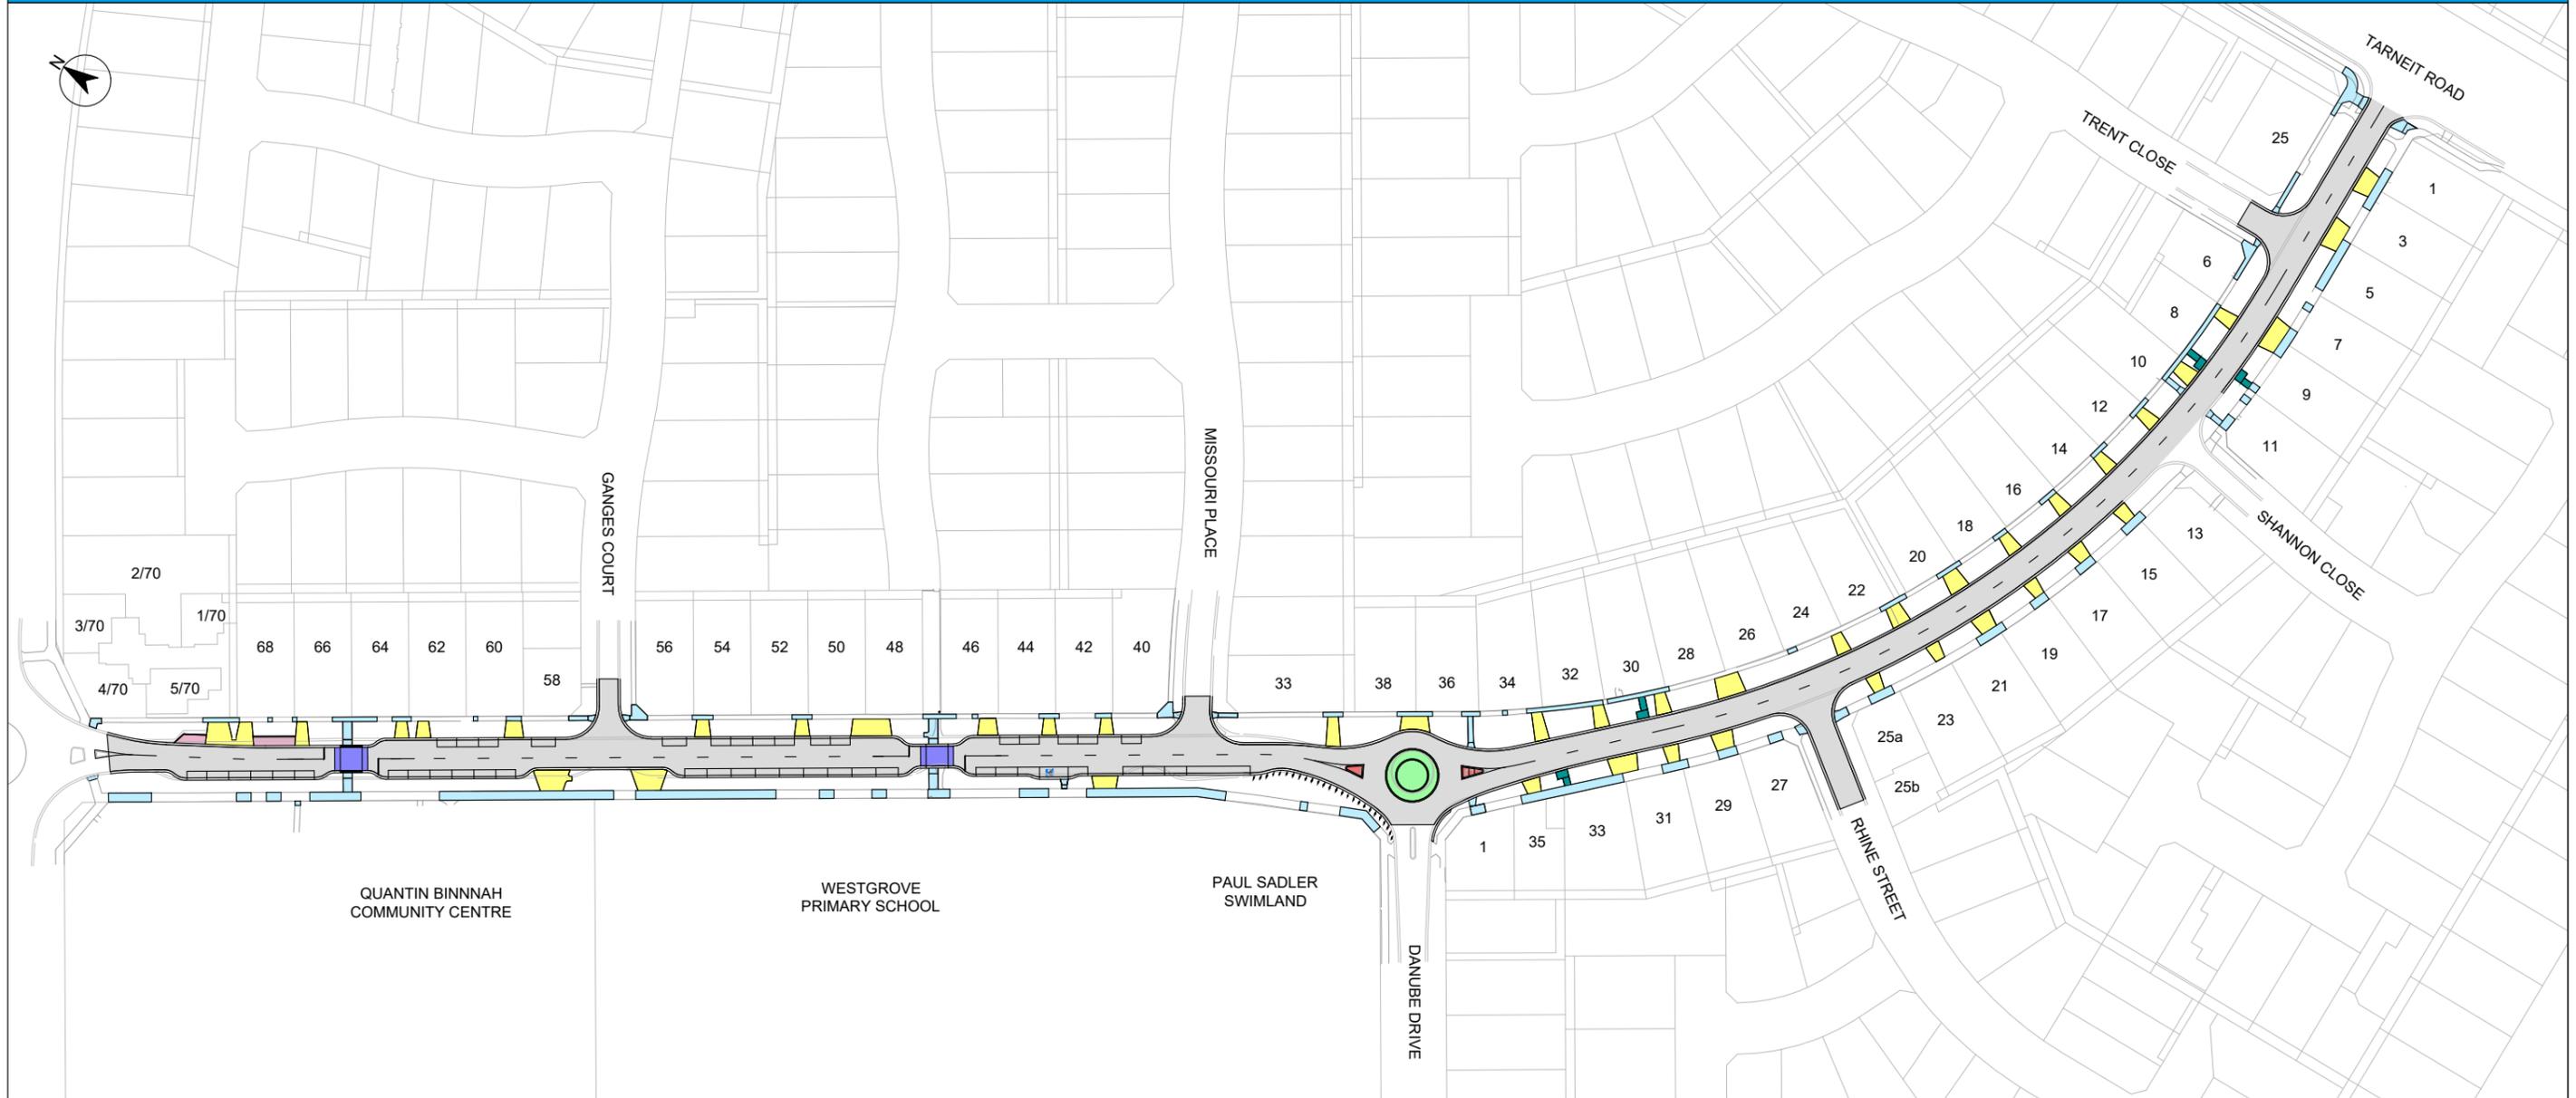

LEGEND

- | | | | |
|---|--|---|---|
|  | ROAD PAVEMENT TO BE REMOVED AND RECONSTRUCTED |  | EXISTING PARKING BAYS TO BE REMOVED AND REPLACED IN PLAIN GRAY CONCRETE |
|  | MINOR FOOTPATH MAINTENANCE IS PLANNED |  | PROPOSED AT GRADE SCHOOL CROSSINGS (SUBJECT TO DESIGN AND DRAINAGE CONSTRAINTS) |
|  | EXISTING CONCRETE KERB AND GUTTERING TO BE REMOVED AND REPLACED |  | EXISTING ROUNDABOUT TO BE REMOVED AND REPLACED IN PLAIN GREY CONCRETE |
|  | EXISTING VEHICLE CROSSINGS TO BE REMOVED AND REPLACED IN PLAIN GREY CONCRETE |  | EXISTING SPLITTER ISLANDS TO BE REMOVED AND RECONSTRUCTED |

Published: 04 MARCH 2026

For more information on this project contact: Sean Desbois (03) 8734 5488
Sean.Desbois@wyndham.vic.gov.au

To keep up to date with all of Wyndham's capital works projects visit:
www.wyndham.vic.gov.au/capitalworksdashboard

Note: This plan is conceptual only and produced for community consultation