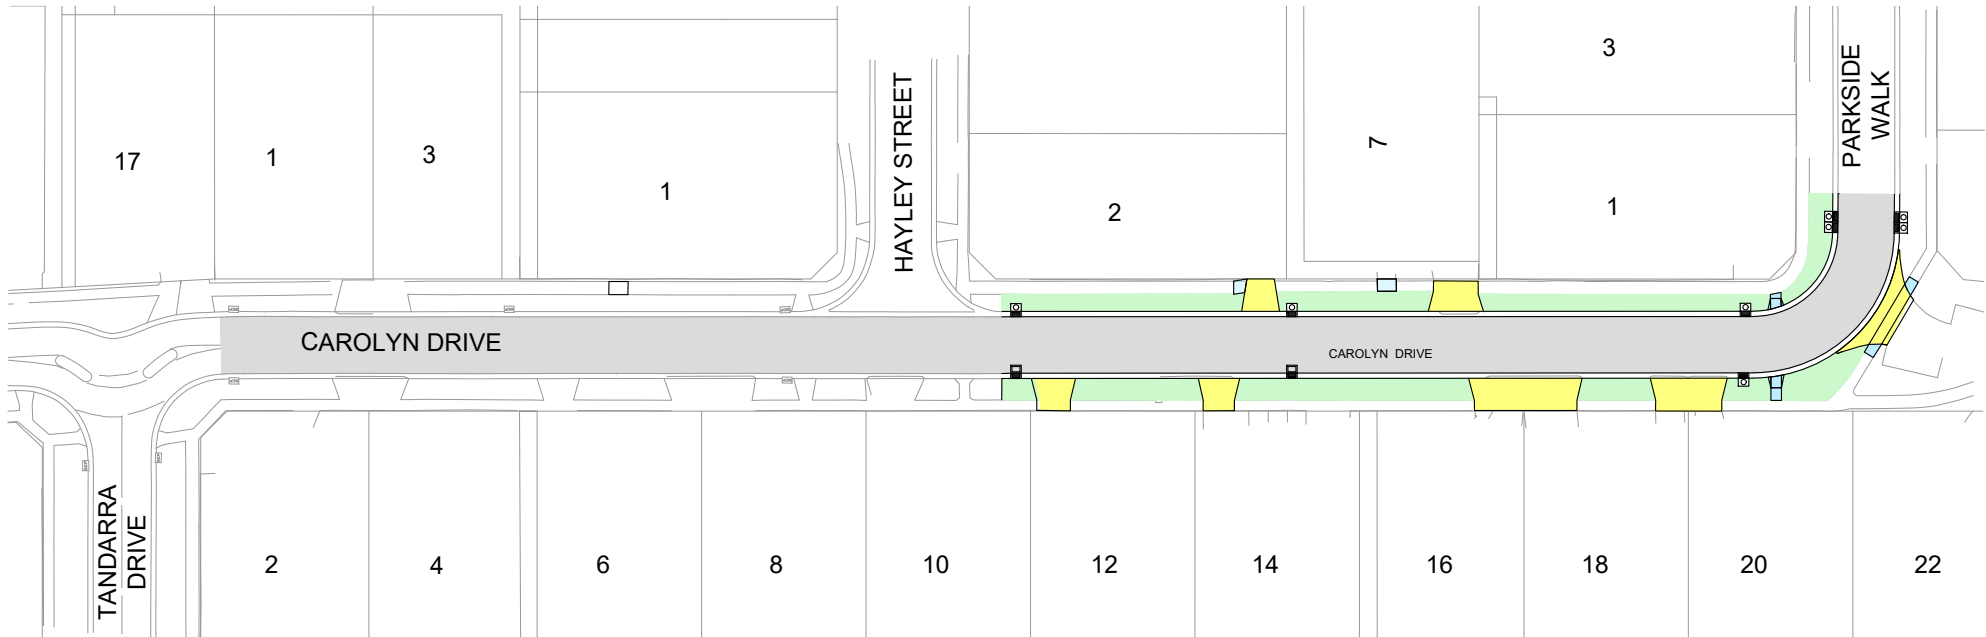

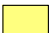

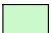
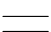


RECONSTRUCTION OF CAROLYN DRIVE

TANDARRA DRIVE TO PARKSIDE WALK, HOPPERS CROSSING



LEGEND			
	Road pavement to be removed and reconstructed		Existing vehicle crossings to be removed and reconstructed in plain gray concrete
	Existing footpath and pram crossing to be removed and reconstructed		Nature strips to be reinstated to their existing condition, in line with Council's nature strip landscaping guidelines
	Existing concrete kerb and channel (guttering) to be removed and reconstructed		