


RECONSTRUCTION OF THAMES BOULEVARD

WERRIBEE

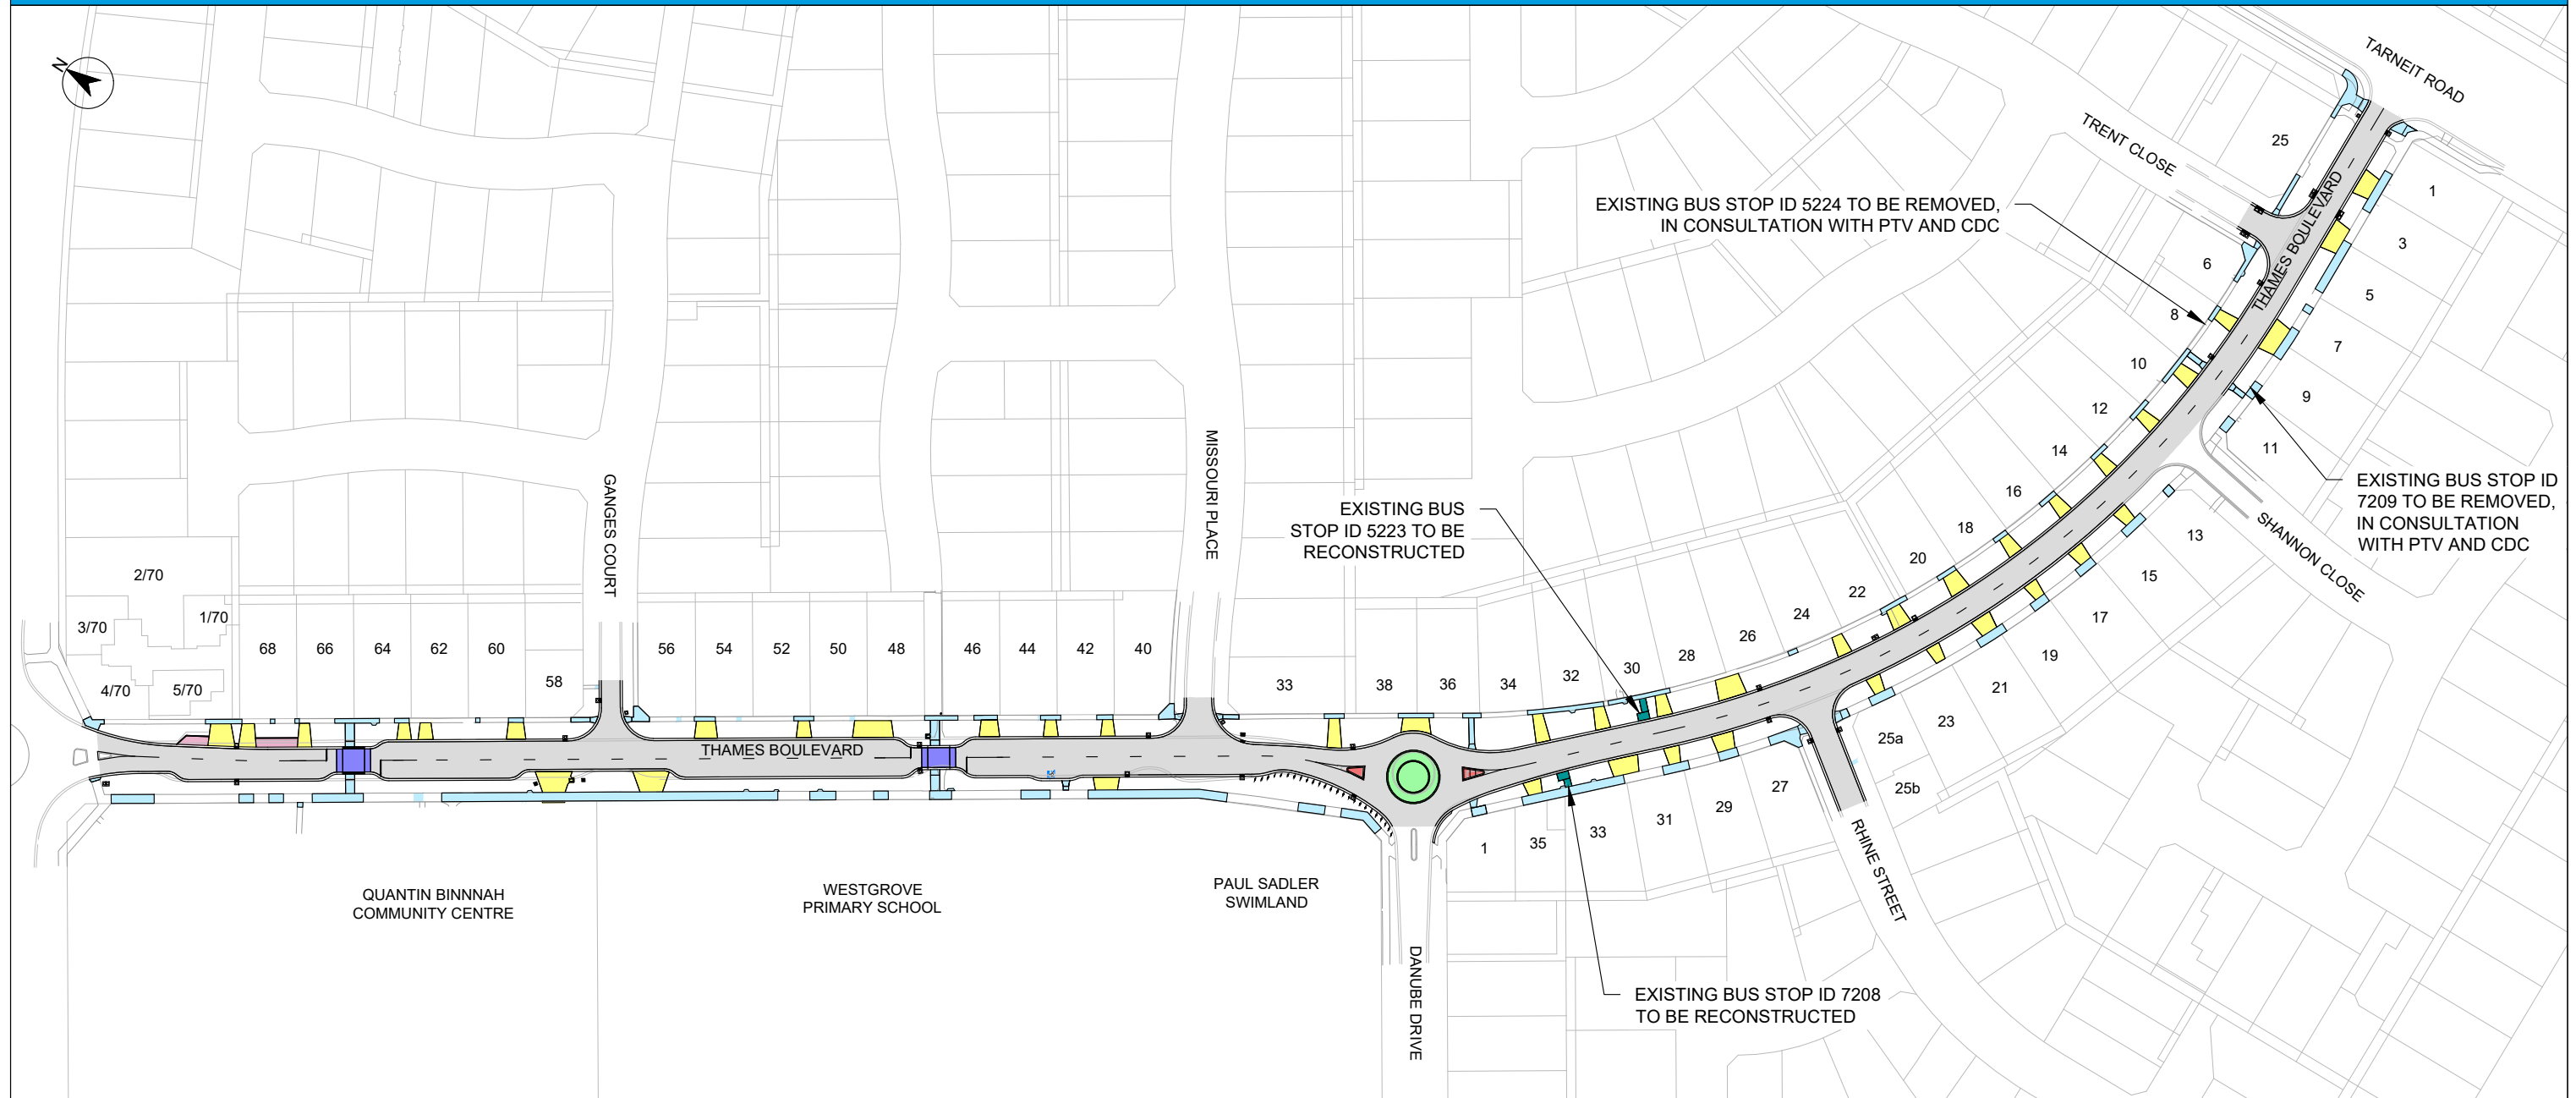

LEGEND

	EXISTING ROAD PAVEMENT TO BE REMOVED AND RECONSTRUCTED		EXISTING PARKING BAYS TO BE REMOVED AND RECONSTRUCTED IN PLAIN GREY CONCRETE
	MINOR FOOTPATH MAINTENANCE WORK		NEW AT-GRADE SCHOOL CROSSINGS
	EXISTING CONCRETE KERB AND GUTTERING TO BE REMOVED AND RECONSTRUCTED		EXISTING ROUNDABOUT TO BE REMOVED AND RECONSTRUCTED
	EXISTING VEHICLE CROSSINGS TO BE REMOVED AND RECONSTRUCTED IN PLAIN GREY CONCRETE		EXISTING SPLITTER ISLANDS TO BE REMOVED AND RECONSTRUCTED

Published: 07 July 2026

For more information
on this project contact: Adrian Debrincat
(03) 97420774
Adrian.Debrincat@wyndham.vic.gov.au

To keep up to date with all of Wyndham's capital
works projects visit:
www.wyndham.vic.gov.au/capitalworksdashboard

Note: This plan is conceptual only and produced for community consultation