

RECONSTRUCTION OF TARNEIT ROAD

BETHANY ROAD TO SAYERS ROAD, TARNEIT



LEGEND

	Road pavement to be removed and reconstructed		Existing Bus stop to be reconstructed
	Existing concrete kerb and channel (guttering) to be removed and reconstructed		Road surface to be removed and replaced, with localised kerb and channel (guttering) repair as required.
	Centre Median to be reinstated to their existing condition		

Published: 17 August 2026

Note: This plan is conceptual only and produced for community consultation


For more information
on this project contact: Adrian Debrincat
(03) 9742 0774
Adrian.Debrincat@wyndham.vic.gov.au

To keep up to date with all of Wyndham's
capital works projects visit:
www.wyndham.vic.gov.au/capitalworksdashboard



RECONSTRUCTION OF TARNEIT ROAD

BETHANY ROAD TO SAYERS ROAD, TARNEIT

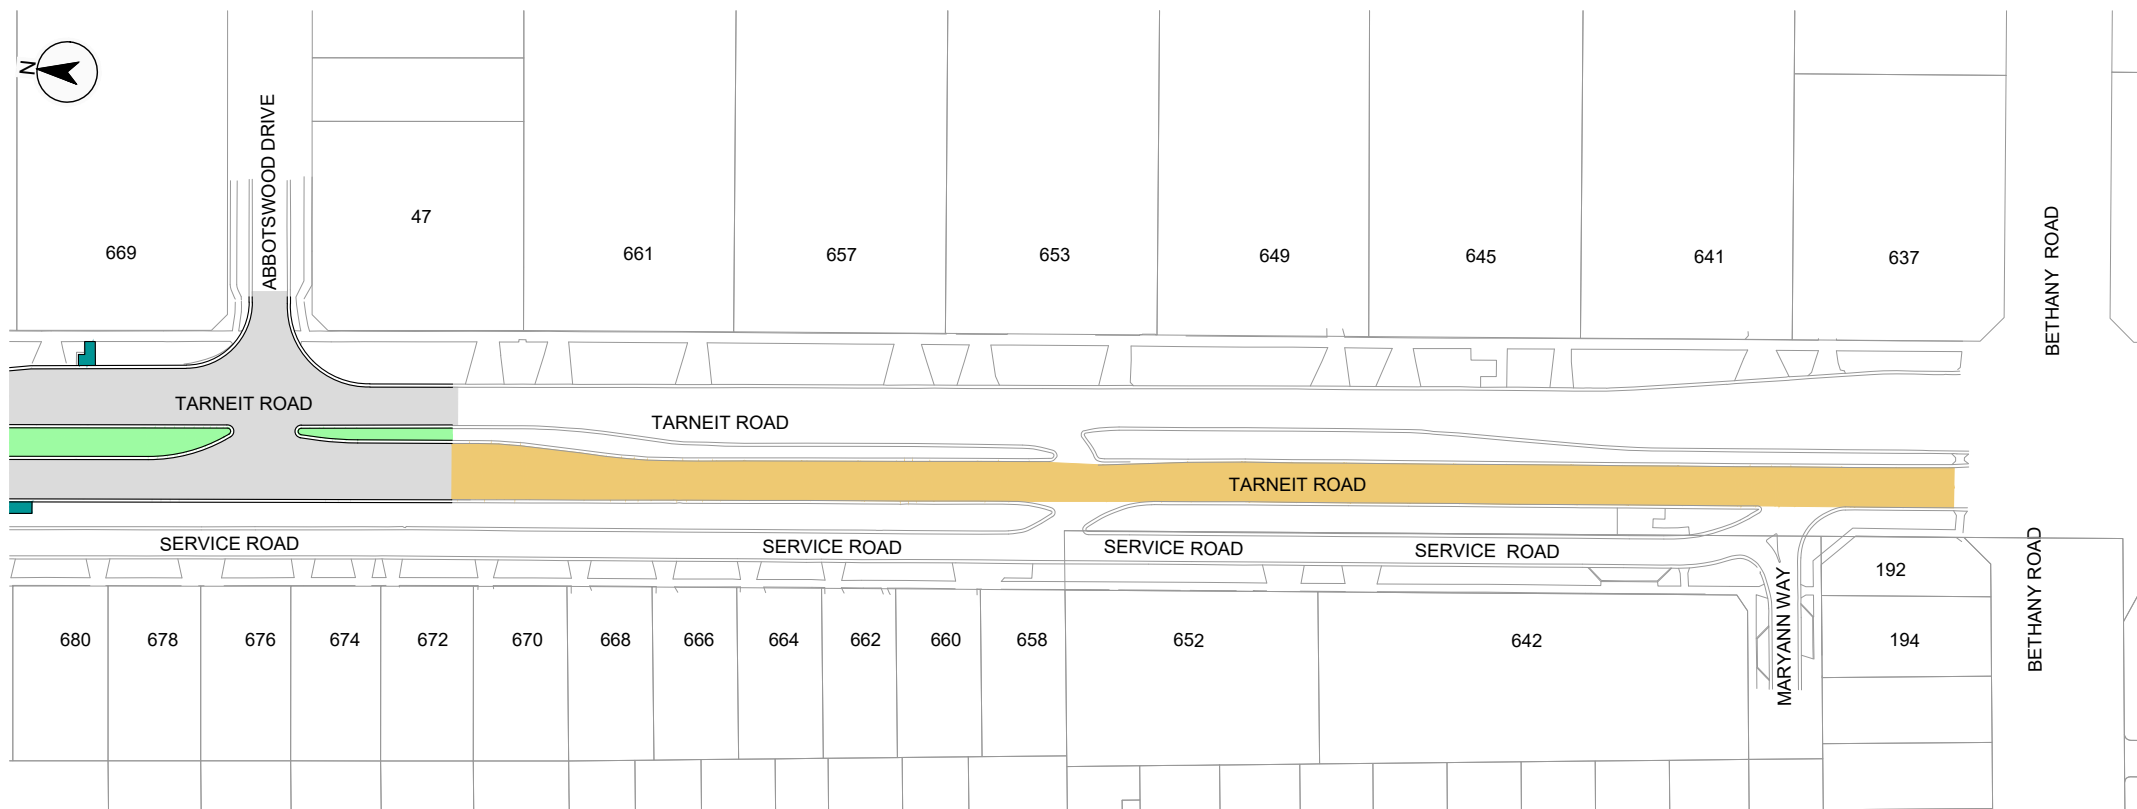

LEGEND

	Road pavement to be removed and reconstructed		Existing Bus stop to be reconstructed
	Existing concrete kerb and channel (guttering) to be removed and reconstructed		Road surface to be removed and replaced, with localised kerb and channel (guttering) repair as required.
	Centre Median to be reinstated to their existing condition		

Published: 17 August 2026

Note: This plan is conceptual only and produced for community consultation

For more information
on this project contact: Adrian Debrincat
(03) 9742 0774
Adrian.Debrincat@wyndham.vic.gov.au

To keep up to date with all of Wyndham's
capital works projects visit:
www.wyndham.vic.gov.au/capitalworksdashboard