


Amendments

ISSUED FOR




WARNING ALL SERVICES SHOWN ON THIS DRAWING ARE APPROXIMATE ONLY AND EXACT LOCATION IS TO BE CONFIRMED ON SITE BY CONTRACTOR PRIOR TO COMMENCEMENT OF ANY WORKS.

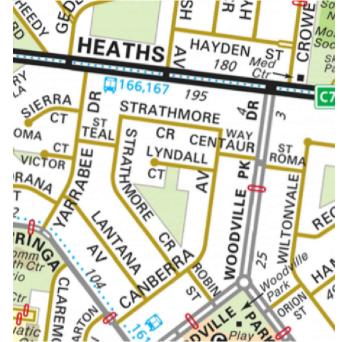


PIAL BEFORE
YOU DIG
www.1100.com.au


Notes


- 1. Construct 1.5m footpath as per WCC SD 2-1
- Provide construction joints, expansion joins and crack control joints as per WCC SD 2-4
- 3. Incorporate pits as per WCC SD 2-5
- L. Construct pram ramp as per WCC SD 3-1

Design

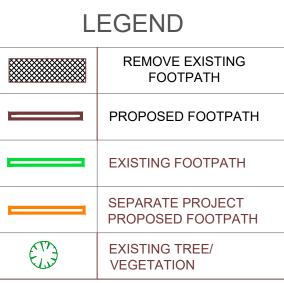

Pedestrian Footpath Dunbarton Avenue Prelimanary Design								
o: 1 of 3	Obj No:							
No: NA	Rev: A							

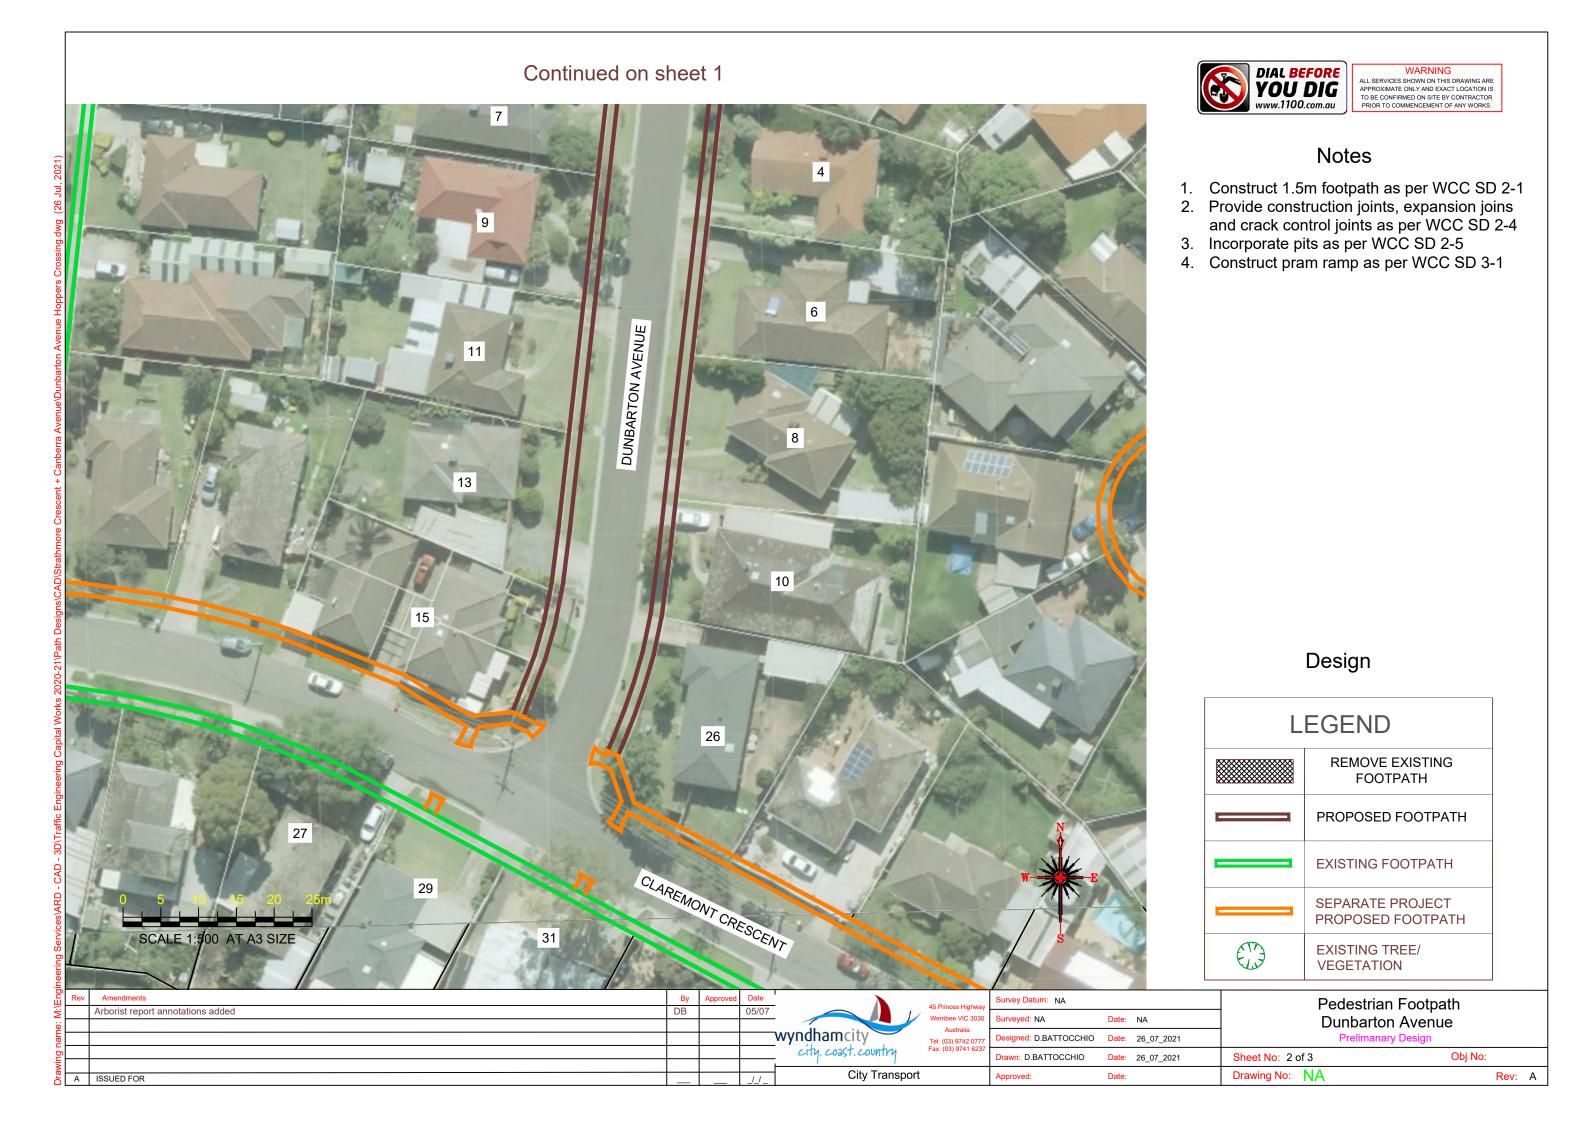

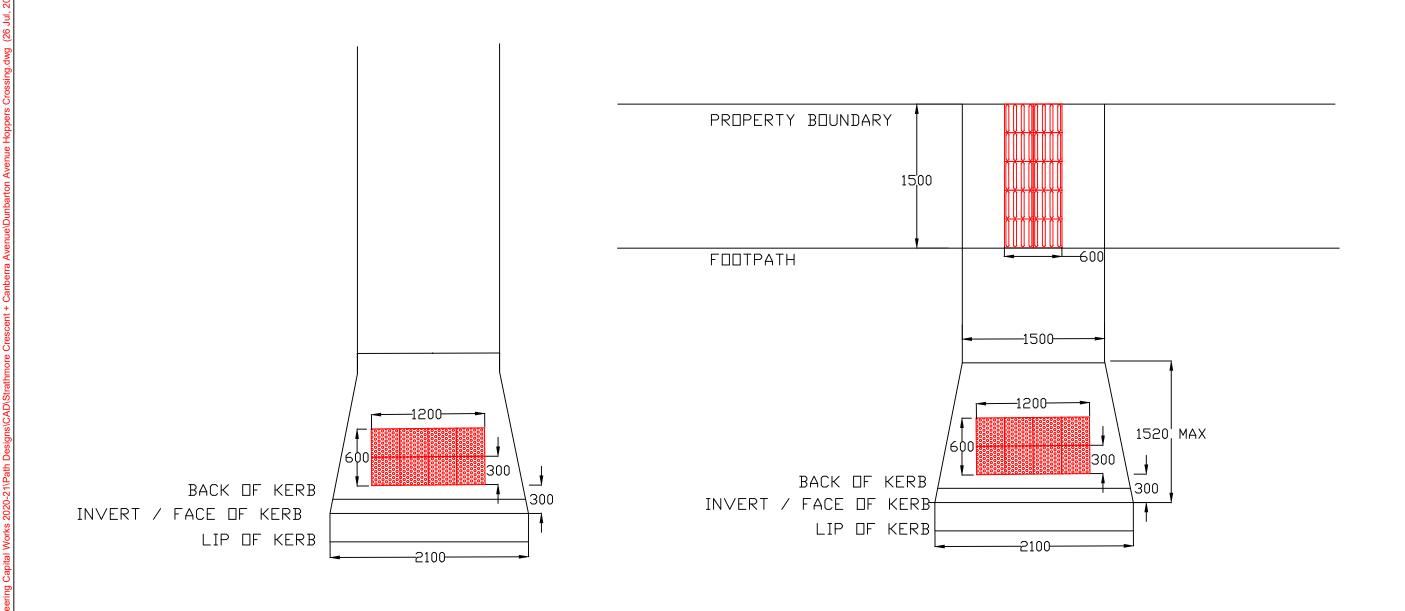

TYPICAL METHOD FOR PRAM CROSSINGS AND TGSI INSTALLATION

Rev	Amendments	Ву	Approved	Date		45 Princes Highway Werribee VIC 3030 Australia Tel: (03) 9742 0777 Fax: (03) 9741 6237	Survey Datum: NA		Pedestrian Footpath		
.: M:-		<u> </u>					Surveyed: NA	Date: NA	Dunbarton Avenue		
ame					wyndhamcity		Designed: D.BATTOCCHIO	Date: 26_07_2021	Prelimanary Design		
/ing		<u> </u>			city. coast. country		Drawn: D.BATTOCCHIO	Date: 26_07_2021	Sheet No: 3 of 3	Obj No:	
Draw	ISSUED FOR				City Transport		Approved:	Date:	Drawing No: NA		Rev: A